

RESOLUTION NO 98-34

**A RESOLUTION OF THE BOARD OF COUNTY
COMMISSIONERS OF ST. JOHN COUNTY, FLORIDA
RENAMING A STREET FROM North Vistana Drive to
Back Nine Drive**

WHEREAS, an application has been duly made to the Board of County Commissioners to rename **North Vistana Drive to Back Nine Drive.**

WHEREAS, the procedure outlined in resolution #92-65 has been followed by the petitioners; and

WHEREAS, it is found to be in the public interest to rename this street as requested on furtherance of the public health, safety and welfare;

NOW THEREFORE BE IT RESOLVED By the Board of County Commissioners as follows:

Section 1. The petition to rename **North Vistana Drive to Back Nine Drive** and shall here after be known by that name.

Section 2. The E 9-1-1 Coordinator is instructed to take whatever steps are necessary to rename the street and to notify the Property Appraiser's Office of this change.

Section 3. The petitioner shall notify, in writing, all residents affected by this resolution.

PASSED AND ADOPTED by the Board of County Commissioners of St. Johns County, Florida, this 10th day of February 1998.


BOARD OF COUNTY COMMISSIONERS
OF ST JOHNS COUNTY, FLORIDA

By: Moses A. Floyd
CHAIRMAN

ATTEST: Cheryl Strickland, Clerk


By: Yvonne Carter
Deputy Clerk

Janet P. Depina
Bill Co - 300 County
Rec - 900
Sul - 150

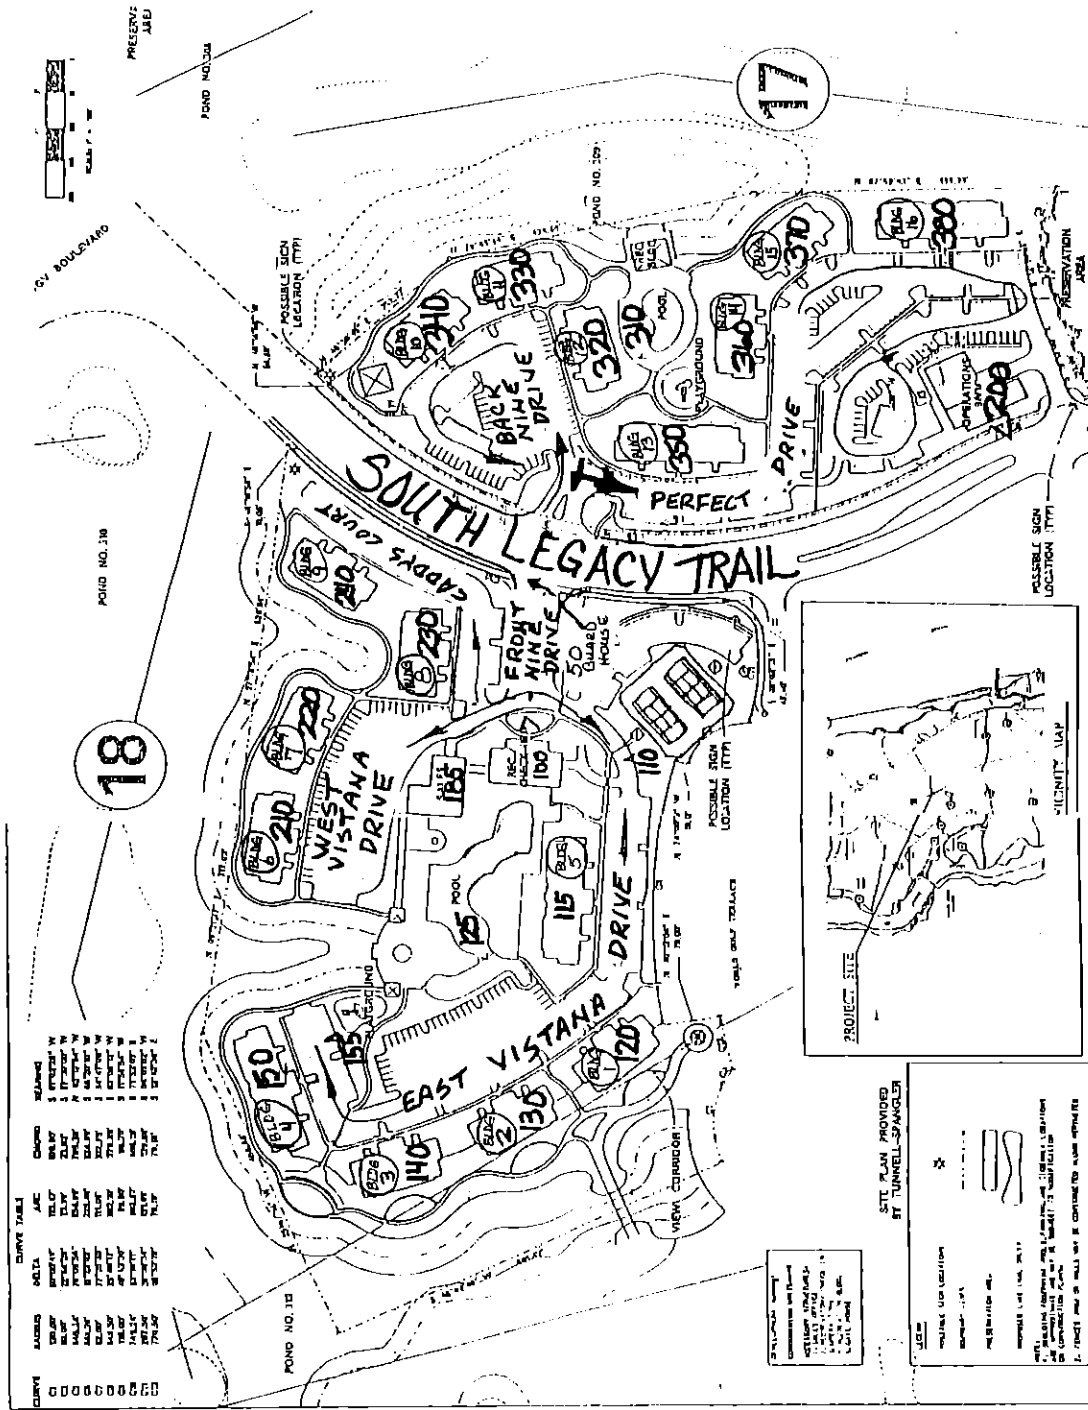

833000000

MARKS	DELTA	CHORD	REMARKS
100'	100'	100'	100'
150'	150'	150'	150'
200'	200'	200'	200'
250'	250'	250'	250'
300'	300'	300'	300'
350'	350'	350'	350'
400'	400'	400'	400'
450'	450'	450'	450'
500'	500'	500'	500'
550'	550'	550'	550'
600'	600'	600'	600'
650'	650'	650'	650'
700'	700'	700'	700'
750'	750'	750'	750'
800'	800'	800'	800'
850'	850'	850'	850'
900'	900'	900'	900'
950'	950'	950'	950'
1000'	1000'	1000'	1000'

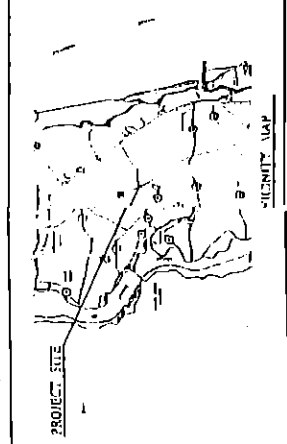

SITE PLAN PROVIDED BY TUNNELL-SPANGLER

UNITS: METERS (1:250)

SCALE: 1" = 250'

DATE: JULIE, 1988

PROJECT NO.: 860300

DATE: JULIE, 1988	PROJECT NO.: 860300	SCALE: 1" = 250'	DESIGNED BY: JERAL	CHECKED BY: JERAL
DATE: JULIE, 1988	PROJECT NO.: 860300	SCALE: 1" = 250'	DESIGNED BY: JERAL	CHECKED BY: JERAL
EXHIBIT B TO RESOLUTION FINAL DEVELOPMENT PLAN

TRF VILLAGES AT WOOD GOLF VILLAGE FOR ANA WGV, LTD.

BHR BESSENT, HAMMACKI & RUCKMAN, INC. CONSULTING AND DESIGN ENGINEERS

VISTANA