

1944

- Bill Co -  
Rec - 9.00  
Sur - 1.50

RESOLUTION NO. 95 - 189

A RESOLUTION OF THE ST JOHNS COUNTY,  
FLORIDA, BOARD OF COUNTY COMMISSIONERS,  
NAMING A STREET  
TO: MASON MANATEE WAY.

WHEREAS, an application only duly made to the Board of  
County Commissioners to name MASON MANATEE WAY.

WHEREAS, the procedure outlined resolution #92-65 has been  
followed by the petitioners;

WHEREAS, the E 9-1-1 Coordinator has reviewed the petition, and  
recommends that it be granted; and

WHEREAS, it is found to be in the public interest to name this  
street as requested on furtherance of the public health, safety  
and welfare;

NOW THEREFORE BE IT RESOLVED AS FOLLOWS:

1. The petition to name MASON MANATEE WAY is hereby  
granted and shall hereafter be known by that name.

2. The E 9-1-1 Coordinator is instructed to take whatever  
steps are necessary to name the unnamed street and to notify the  
Property Appraiser's office of the change.

3. The petitioner shall notify, in writing, all residents  
affected by this resolution of the name MASON MANATEE WAY.

RESOLVED by the Board of County Commissioners of St Johns County,  
Florida, this 14 day of November, 1995.

BOARD OF COUNTY COMMISSIONERS  
OF ST JOHNS COUNTY, FLORIDA

By: Barbara Ward  
Its Chair


ATTESTS Carl "Bud" Market, Clerk

By: Rosemary Lewis  
Deputy Clerk

In & Ret. Lewis,  
min. & Rec.  
Record in O.R. and Charge County.  
Thanks

O.R. 1140 PG 1650

124474

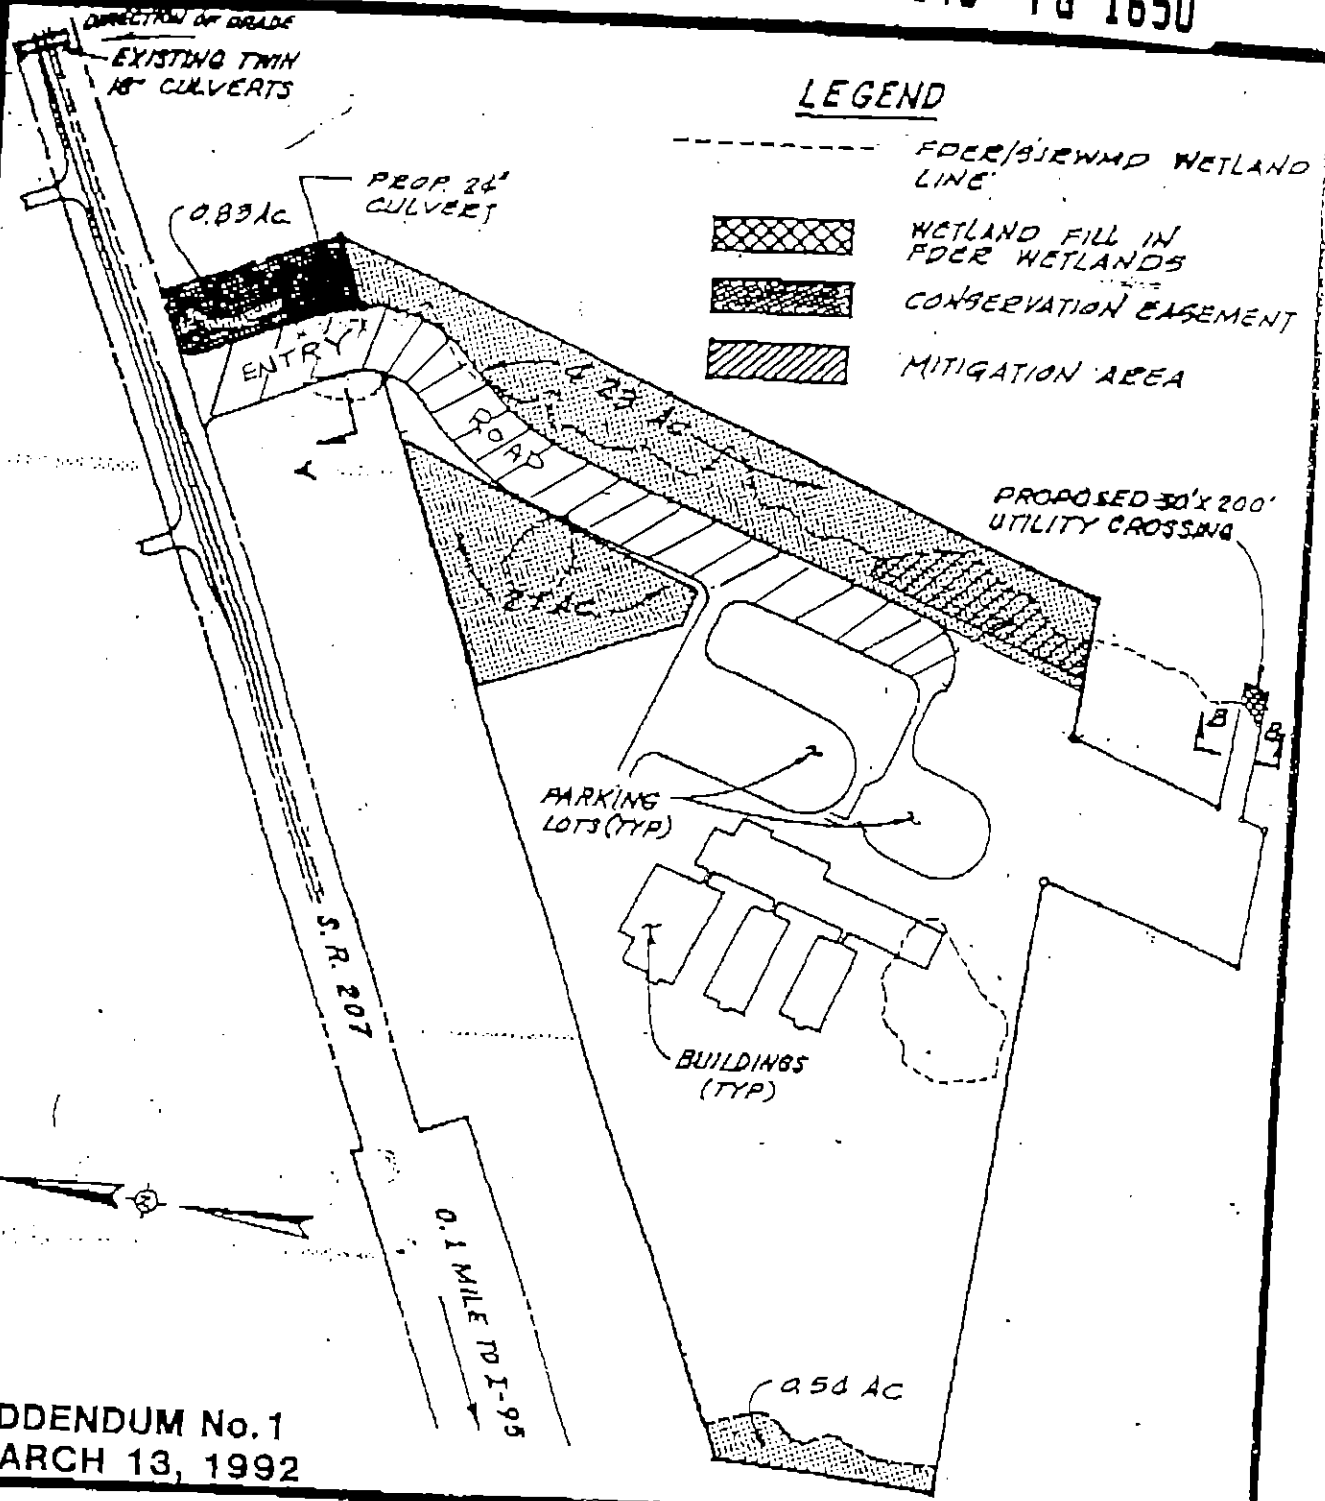

ADDENDUM No.1  
MARCH 13, 1992

ELEMENTARY "F"  
FOR TITE  
ST. JOHNS COUNTY SCHOOL BOARD

SITE PLAN

SCALE	1" = 300'
DRAWING	3 OF 5
DATE	FEBRUARY, 1992
PROJECT NO	89-113.09

**PHK** PROSSER, HALLOCK & KRISTOFF, INC.  
Planners & Engineers • 8101 Phillips Hwy, Suite 1 • Jacksonville, FL 32256 • 904/739-3855

copy