

RESOLUTION NO. 2022 475

A RESOLUTION BY THE BOARD OF COUNTY COMMISSIONERS OF ST. JOHNS COUNTY, FLORIDA APPROVING THE TERMS AND AUTHORIZING THE COUNTY ADMINISTRATOR, OR DESIGNEE, TO EXECUTE A NON-EXCLUSIVE PERMISSIVE USE AGREEMENT FOR USE OF ST. JOHNS COUNTY PROPERTY AT POPE ROAD BEACH PARKING LOT FOR EMERGENCY REPAIRS AND POST-STORM CLEANUP.

RECITALS

WHEREAS, St. Johns County has an existing Non- Exclusive Permissive Use Agreement with Hayward Construction Group, LLC, for use of St. Johns County property, located at Pope Road beach parking lot on AI A Beach Boulevard, for construction access to affect seawall repairs to the adjacent property; and

WHEREAS, due to Hurricane Nicole, the scope of work has significantly increased and the sea wall must undergo emergency repairs; and

WHEREAS, in order to affect the emergency repairs and post-storm clean up, the parties will create a new Non-Exclusive Permissive Use Agreement, attached hereto as Exhibit "A," incorporated by reference and made a part hereof, to enlarge the scope of work and extend the timelines for completion and site restoration; and

NOW THEREFORE, BE IT RESOLVED by the Board of County Commissioners of St. Johns County, Florida as follows:

Section 1. The above Recitals are incorporated by reference into the body of this Resolution and such Recitals are adopted as findings of fact.

Section 2. The Board of County Commissioners hereby approves the terms of the Non-Exclusive Permissive Use Agreement for use of St. Johns County Property and authorizes the County Administrator, or designee, to execute said Agreement.

Section 3. To the extent that there are typographical and/or administrative errors that do not change the tone, tenor, or concept of this Resolution, then this Resolution may be revised without subsequent approval by the Board of County Commissioners.

Section 4. The Clerk of the Court of St. Johns County is instructed to file the original Non-Exclusive Permissive Use Agreement in the Public Records of St. Johns County, Florida

PASSED AND ADOPTED by the Board of County Commissioners of St. Johns County, Florida, this 20 day of December, 2022.

BOARD OF COUNTY COMMISSIONERS OF ST. JOHNS COUNTY, FLORIDA

By: 
Christian Whitehurst, Chair


DEC 20 2022

Rendition Date _____

ATTEST: Brandon J. Patty, Clerk of the Circuit Court and Comptroller

By: 
Deputy Clerk



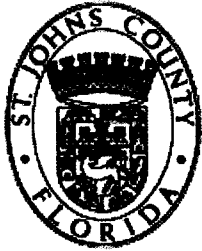

**NON-EXCLUSIVE PERMISSIVE USE AGREEMENT
FOR USE OF ST. JOHNS COUNTY PROPERTY**

THIS AGREEMENT (Agreement) is made as of this _ day of _____, 2022 (Effective Date), by and between St. Johns County, a political subdivision of the State of Florida (County) and Hayward Construction Group, LLC, a Florida limited liability company (Contractor). The County and the Contractor enter into this Agreement on the basis of the following facts, understandings and intentions:

WHEREAS, the County operates and maintains certain real property located East of A1A Beach Blvd., adjacent to the north of 300 A1A Beach Blvd., Parcel Account No. 161060-0001 (Property), and more specifically depicted in Attachment 1.

WHEREAS, the Property currently serves as public beach access and parking as shown in Attachment 1, map attached hereto.

WHEREAS, the Contractor seeks temporary use of the Property as access for machinery and equipment to deliver materials and to perform repairs on the seawall located on adjacent property, 300 A1A Beach Blvd., owned by Key Beach, LLC, a Florida limited liability company (Client).

WHEREAS, the Contractor and County have a recent prior Permissive Use Agreement dated October 21, 2022, permitting the Contractor temporary use of the Property as access for machinery and equipment to deliver materials and to perform repairs on the seawall located on adjacent property, 300 A1A Beach Blvd., owned by Key Beach North, LLC, a Florida limited liability company (Client).

WHEREAS, due to damage from Hurricane Nicole the sea wall must undergo emergency repairs. In order to accommodate the use of equipment, machinery and supplies needed to provide the emergency repairs and for public safety, the Contractor seeks temporary use of the Property to include partially closing the Property to pedestrian access until Restoration, as described in this agreement, is complete.

WHEREAS, accordingly, the County and the Contractor seek to enter into this Agreement to set forth their respective duties and obligations regarding use of the Property.

NOW, THEREFORE, in consideration of the premises and mutual covenants of the parties hereto, and for other good and valuable consideration, the receipt and sufficiency of which are hereby acknowledged, the parties hereto agree as follows:

1. **Incorporation of Recitals.** The recitals stated above are hereby incorporated into the body of this Agreement, and are adopted by each of the parties as findings of fact.

2. **Incorporation of Attachments.** The following attachments are hereby incorporated into, and made part of this Agreement:
 - a. Attachment 1 (Depiction of Property)
 - b. Attachment 2 (Site Plan and Operations Plan)
 - c. Attachment 3 (Proof of Insurance)
 - d. Attachment 4 (Pre-Use Assessment of the Property)
 - e. Attachment 5 (Security for Restoration Costs)

3. **Permissive Use (Non-Exclusive).** Subject to the terms and conditions contained herein, the County hereby grants the Contractor permission to enter onto the Property, and non-exclusive use of the Property to stage equipment.

4. **Duration of Use.** Such use will begin on **December 21, 2022 from 7:00 a.m. to 5:00 p.m. (Beginning Date), and concluding on January 20, 2023 (Ending Date)**, unless otherwise authorized by the County in writing.

5. **Public Access.** For the Duration of Use, the Contractor will restrict public access to the Property, only during the specified hours of use. The Contractor understands and agrees no Equipment or Materials shall remain on the Property at any time other than the specified hours of use. The Contractor understands and agrees that the County assumes no liability for any damage to any Equipment stored on the Property.
 - a. **Site Plan.** Upon execution of this Agreement, the Contractor will provide a site plan that specifically describes the Equipment and each storage area located on the Property (Site Plan).

 - b. **Operations Plan.**
 - i. The Contractor must provide an operations plan that, at minimum, includes the following: a plan of the hours of use; a plan to restrict public access; a plan to secure equipment from public access;

 - ii. The Operations Plan is subject to approval by the County. The Contractor shall not begin any work on or at the Property prior to the County's written approval of the Operations Plan.

 - c. **Condition of the Property.** The Contractor understands and agrees to accept use of the Property in "as-is" condition.

6. **Time is of the Essence.** Time is of the essence with respect to the Contractor's performance under this Agreement. Failure by the Contractor to perform timely on the dates and within the time periods described herein shall constitute a material breach of this Agreement.

7. **Restoration of the Property.**

- a. **Clean-Up.** The Contractor will remove all trash generated during use of the Property by no later than two (2) calendar days following the Ending Date.
 - b. **Pre-Use Assessment.** Prior to the Contractor's use as described herein, the Contractor and a County representative shall inspect the Property (including taking photos) to assess its condition. A written assessment (including photos) of the pre-use condition of the Property shall be attached hereto as Attachment 4, and incorporated herein. By executing this Agreement, the Contractor hereby accepts such assessment, and agrees that it is a true and accurate statement regarding the condition of the Property prior to use.
 - c. **Post-Use Assessment.** By no later than five (5) business days after the Contractor completes use of the Property or the Ending Date, whichever occurs first, the Contractor and a County representative will inspect the Property (including taking photos) to assess its condition. A written assessment (including photos) shall be completed and provided to the Contractor detailing the extent of damage to the Property.
 - d. **Restoration.** Except normal wear and tear caused by pedestrian and/or passenger vehicle traffic, or damages caused by activities unrelated to the Contractor's use of the Property, the Contractor is solely liable to restore the Property to its pre-use condition. Accordingly, the Contractor shall provide all labor, materials, costs and expenses necessary to restore the Property to its pre-use condition.
 - e. **Security for Restoration Costs.** The County has estimated that the cost to restore the Property to its pre-use condition is **\$5,000 (Estimated Restoration Costs)**. As a condition of entering into this Agreement, upon execution, the Contractor shall provide to the County, in a form and format approved by the County, a letter of credit or other payment security equal to the Estimated Restoration Costs. The County shall return to the Contractor the full balance of the payment security within ten (10) days following the Contractor's restoration of the Property as provided above in Paragraph 5(d).
 - f. **Timing.** Unless otherwise authorized in writing by the County, the Contractor shall complete restoration of the Property by no later than **January 27, 2023**.
8. **Indemnification.** The Contractor will indemnify, defend and hold harmless the County, its officers, employees, contractors, subcontractors, guests, invitees, volunteers and agents, against any and all claims for loss or expense or suits for damage to persons or property (including the Client's property), caused by or arising from use of the Property by the Company, its employees, members, agents, and subcontractors. The Company acknowledges and agrees that this provision regarding Indemnification survives early termination by either party or expiration of this Agreement.

9. **Insurance.** Prior to its use of the Property, the Contractor shall secure and maintain for the duration of this Agreement comprehensive general liability insurance, to include property damage and bodily injury with minimum policy coverage of \$1,000,000. As applicable, the Contractor shall further secure and maintain for the duration of this Agreement, Workers' Compensation Insurance, in an amount no less than is required by applicable Florida Law. The County shall be named as an additional insured on all comprehensive general coverage. Proof of such insurance shall be provided to the County Land Management Department prior to the Contractor's use of the Property.
10. **Permits, Licenses and Approvals.** Prior to its use of the Property, the Contractor shall secure and maintain all applicable licenses, permits and approvals necessary to complete the work described herein. Proof of such licenses, permits and approvals shall be provided to the Real Estate Department of St. Johns County prior to the Contractor's use of the Property.
11. **Hazards.** The Contractor hereby acknowledges and understands that, in the event that the Contractor's use of the Property creates a public safety hazard as determined in the County's sole discretion, at the Contractor's sole cost and expense, the Contractor shall be required to take all necessary actions to remedy such hazard(s) as directed by the County.
12. **Miscellaneous Provisions.**
- a. Neither the County nor the Contractor will assign this Agreement or delegate or subcontract the performance of the Agreement without the prior written consent of the other.
 - b. This Agreement shall not be amended or modified in any manner except by written instrument properly executed by each party.
 - c. This Agreement is governed by the laws of the State of Florida, and any provisions contained in this Agreement in conflict therewith shall be void and of no effect. Any suit, action or proceeding arising in connection with this Agreement shall be brought in St. Johns County, Florida.
 - d. No delay or failure by the County to exercise or enforce any right or provision of this Agreement will be considered a waiver thereof.
 - e. If any provision of this Agreement is determined to be invalid or unenforceable, such determination shall not affect, impair or invalidate the remainder of this Agreement.
 - f. The obligations under this Agreement, which by their nature would continue beyond the expiration of the term of this Agreement, shall survive termination or expiration of this Agreement.
 - g. This Agreement contains the entire understanding between the parties with respect to the subject matter of this Agreement.
 - h. This Agreement may be executed in one or more counterparts all of which when taken together shall be considered one and the same agreement. A complete, executed copy of this Agreement shall be enforceable as an original.

- i. The parties shall allow public access to all documents, papers, letters, or other material subject to the provisions of chapter 119, Florida Statutes, and made or received in conjunction with this Agreement.
- j. Each party covenants to the other party that it has the lawful authority to enter into this Agreement and has authorized the execution of this Agreement by the party's authorized representative.

IN WITNESS WHEREOF, County and the Contractor have caused this Agreement to be made on the date above written.

ST JOHNS COUNTY

HAYWARD
CONSTRUCTION
GROUP, LLC

By: _____ Date: _____
Hunter S. Conrad
or designee
Its: County Administrator

By: _____ Date: _____
Kathleen Hayward – Managing Member

Witness Signature Date

Print Name

Witness Signature Date

Print Name

RESOLUTION NO. 2022-399

A RESOLUTION BY THE BOARD OF COUNTY COMMISSIONERS OF ST. JOHNS COUNTY, FLORIDA APPROVING THE TERMS AND AUTHORIZING THE COUNTY ADMINISTRATOR, OR DESIGNEE, TO EXECUTE A NON-EXCLUSIVE PERMISSIVE USE AGREEMENT FOR USE OF ST. JOHNS COUNTY PROPERTY AT POPE ROAD BEACH PARKING LOT FOR EMERGENCY REPAIRS AND POST-STORM CLEAN UP.

RECITALS

WHEREAS, St. Johns County has an existing Non- Exclusive Permissive Use Agreement with Hayward Construction Group, LLC, for use of St. Johns County property, located at Pope Road beach parking lot on A1A Beach Boulevard, for construction access to affect seawall repairs to the adjacent property; and

WHEREAS, due to Hurricane Ian, the scope of work has significantly increased and the sea wall must undergo emergency repairs; and

WHEREAS, in order to affect the emergency repairs and post-storm clean up, the parties desire to terminate the current Agreement and replace it with a new Non-Exclusive Permissive Use Agreement, attached hereto as Exhibit "A," incorporated by reference and made a part hereof, to enlarge the scope of work and extend the timelines for completion and site restoration; and

NOW THEREFORE, BE IT RESOLVED by the Board of County Commissioners of St. Johns County, Florida as follows:

Section 1. The above Recitals are incorporated by reference into the body of this Resolution and such Recitals are adopted as findings of fact.


Section 2. The Board of County Commissioners hereby approves the terms of the Non-Exclusive Permissive Use Agreement for use of St. Johns County Property and authorizes the County Administrator, or designee, to execute said Agreement.

Section 3. To the extent that there are typographical and/or administrative errors that do not change the tone, tenor, or concept of this Resolution, then this Resolution may be revised without subsequent approval by the Board of County Commissioners.

Section 4. The Clerk of the Court of St. Johns County is instructed to file the original Non-Exclusive Permissive Use Agreement in the Public Records of St. Johns County, Florida.


PASSED AND ADOPTED by the Board of County Commissioners of St. Johns County,
Florida, this 18 day of October, 2022.

**BOARD OF COUNTY COMMISSIONERS
OF ST. JOHNS COUNTY, FLORIDA**

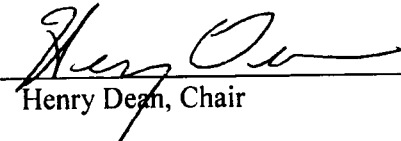
BY: 
Henry Dean, Chair

Rendition Date 10/19/22

ATTEST: Brandon J. Patty,
Clerk of the Circuit Court & Comptroller

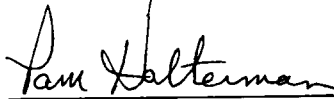
Deputy Clerk



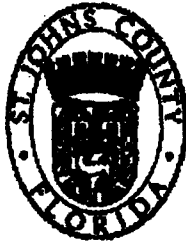

**NON-EXCLUSIVE PERMISSIVE USE AGREEMENT
FOR USE OF ST. JOHNS COUNTY PROPERTY**

THIS AGREEMENT (Agreement) is made as of this 15 day of September, 2022 (Effective Date), by and between St. Johns County, a political subdivision of the State of Florida (County) and **Hayward Construction Group, LLC** (Contractor). The County and the Contractor enter into this Agreement on the basis of the following facts, understandings and intentions:

WHEREAS, the County operates and maintains certain real property located East of A1A Beach Blvd., adjacent to the north of 300 A1A Beach Blvd., Parcel Account No. 161060-0001 (Property), and more specifically depicted in Attachment 1.

WHEREAS, the Property currently serves as public beach access and parking as shown in Attachment 1, map attached hereto.

WHEREAS, the Contractor seeks temporary use of the Property as access for machinery and equipment to deliver materials and to perform repairs on the seawall located on adjacent property, 300 A1A Beach Blvd., owned by Key Beach, LLC, a Florida limited liability company (Client).

WHEREAS, for the health and safety of the public it is necessary for the Contractor to secure a portion of the Property from public access during the hours of use. Public access to parking and beach access point at north end of Property will remain open. Contractor will set up barriers with appropriate warning signs at the beach approach to ensure separation from public and construction activities. Contractor shall provide personnel to ensure the public does not enter the portion of Property being utilized by Contractor.

WHEREAS, accordingly, the County and the Contractor seek to enter into this Agreement to set forth their respective duties and obligations regarding use of the Property.

NOW, THEREFORE, in consideration of the premises and mutual covenants of the parties hereto, and for other good and valuable consideration, the receipt and sufficiency of which are hereby acknowledged, the parties hereto agree as follows:

1. **Incorporation of Recitals.** The recitals stated above are hereby incorporated into the body of this Agreement, and are adopted by each of the parties as findings of fact.
2. **Incorporation of Attachments.** The following attachments are hereby incorporated into, and made part of this Agreement:
 - a. Attachment 1 (Depiction of Property)
 - b. Attachment 2 (Site Plan and Operations Plan)

- c. Attachment 3 (Proof of Insurance)
 - d. Attachment 4 (Pre-Use Assessment of the Property)
 - e. Attachment 5 (Security for Restoration Costs)
3. **Permissive Use (Non-Exclusive).** Subject to the terms and conditions contained herein, the County hereby grants the Contractor permission to enter onto the Property, and non-exclusive use of the Property to stage equipment.
4. **Duration of Use.** Such use will begin on **September 19, 2022 to from 7:00 a.m. to 5:00 p.m. (Beginning Date), and concluding on October 21, 2022 (Ending Date),** unless otherwise authorized by the County in writing.
5. **Public Access.** For the Duration of Use, the Contractor will restrict public access to the Property, only during the specified hours of use. The Contractor understands and agrees no Equipment or Materials shall remain on the Property at any time other than the specified hours of use. The Contractor understands and agrees that the County assumes no liability for any damage to any Equipment stored on the Property.
- a. **Site Plan.** Upon execution of this Agreement, the Contractor will provide a site plan that specifically describes the Equipment and each storage area located on the Property (Site Plan).
 - b. **Operations Plan.**
 - i. The Contractor must provide an operations plan that, at minimum, includes the following: a plan of the hours of use; a plan to restrict public access; a plan to secure equipment from public access;
 - ii. The Operations Plan is subject to approval by the County. The Contractor shall not begin any work on or at the Property prior to the County's written approval of the Operations Plan.
 - c. **Condition of the Property.** The Contractor understands and agrees to accept use of the Property in "as-is" condition.
6. **Time is of the Essence.** Time is of the essence with respect to the Contractor's performance under this Agreement. Failure by the Contractor to perform timely on the dates and within the time periods described herein shall constitute a material breach of this Agreement.
7. **Restoration of the Property.**
- a. **Clean-Up.** The Contractor will remove all trash generated during use of the Property by no later than two (2) calendar days following the Ending Date.

- b. **Pre-Use Assessment.** Prior to the Contractor's use as described herein, the Contractor and a County representative shall inspect the Property (including taking photos) to assess its condition. A written assessment (including photos) of the pre-use condition of the Property shall be attached hereto as Attachment 4, and incorporated herein. By executing this Agreement, the Contractor hereby accepts such assessment, and agrees that it is a true and accurate statement regarding the condition of the Property prior to use.
 - c. **Post-Use Assessment.** By no later than five (5) business days after the Contractor completes use of the Property or the Ending Date, whichever occurs first, the Contractor and a County representative will inspect the Property (including taking photos) to assess its condition. A written assessment (including photos) shall be completed and provided to the Contractor detailing the extent of damage to the Property.
 - d. **Restoration.** Except normal wear and tear caused by pedestrian and/or passenger vehicle traffic, or damages caused by activities unrelated to the Contractor's use of the Property, the Contractor is solely liable to restore the Property to its pre-use condition. Accordingly, the Contractor shall provide all labor, materials, costs and expenses necessary to restore the Property to its pre-use condition.
 - e. **Security for Restoration Costs.** The County has estimated that the cost to restore the Property to its pre-use condition is **\$5,000 (Estimated Restoration Costs)**. As a condition of entering into this Agreement, upon execution, the Contractor shall provide to the County, in a form and format approved by the County, a letter of credit or other payment security equal to the Estimated Restoration Costs. The County shall return to the Contractor the full balance of the payment security within ten (10) days following the Contractor's restoration of the Property as provided above in Paragraph 5(d).
 - f. **Timing.** Unless otherwise authorized in writing by the County, the Contractor shall complete restoration of the Property by no later than **October 31, 2022**.
8. **Indemnification.** The Contractor will indemnify, defend and hold harmless the County, its officers, employees, contractors, subcontractors, guests, invitees, volunteers and agents, against any and all claims for loss or expense or suits for damage to persons or property (including the Client's property), caused by or arising from use of the Property by the Contractor, its employees, members, agents, and subcontractors. The Contractor acknowledges and agrees that this provision regarding Indemnification survives early termination by either party or expiration of this Agreement.
9. **Insurance.** Prior to its use of the Property, the Contractor shall secure and maintain for the duration of this Agreement comprehensive general liability insurance, to include property damage and bodily injury with minimum policy coverage of \$1,000,000. As applicable, the

Contractor shall further secure and maintain for the duration of this Agreement, Workers' Compensation Insurance, in an amount no less than is required by applicable Florida Law. The County shall be named as an additional insured on all comprehensive general coverage. Proof of such insurance shall be provided to the County Land Management Department prior to the Contractor's use of the Property.


10. **Permits, Licenses and Approvals.** Prior to its use of the Property, the Contractor shall secure and maintain all applicable licenses, permits and approvals necessary to complete the work described herein. Proof of such licenses, permits and approvals shall be provided to the Real Estate Department of St. Johns County prior to the Contractor's use of the Property.
11. **Hazards.** The Contractor hereby acknowledges and understands that, in the event that the Contractor's use of the Property creates a public safety hazard as determined in the County's sole discretion, at the Contractor's sole cost and expense, the Contractor shall be required to take all necessary actions to remedy such hazard(s) as directed by the County.
12. **Miscellaneous Provisions.**
 - a. Neither the County nor the Contractor will assign this Agreement or delegate or subcontract the performance of the Agreement without the prior written consent of the other.
 - b. This Agreement shall not be amended or modified in any manner except by written instrument properly executed by each party.
 - c. This Agreement is governed by the laws of the State of Florida, and any provisions contained in this Agreement in conflict therewith shall be void and of no effect. Any suit, action or proceeding arising in connection with this Agreement shall be brought in St. Johns County, Florida.
 - d. No delay or failure by the County to exercise or enforce any right or provision of this Agreement will be considered a waiver thereof.
 - e. If any provision of this Agreement is determined to be invalid or unenforceable, such determination shall not affect, impair or invalidate the remainder of this Agreement.
 - f. The obligations under this Agreement, which by their nature would continue beyond the expiration of the term of this Agreement, shall survive termination or expiration of this Agreement.
 - g. This Agreement contains the entire understanding between the parties with respect to the subject matter of this Agreement.
 - h. This Agreement may be executed in one or more counterparts all of which when taken together shall be considered one and the same agreement. A complete, executed copy of this Agreement shall be enforceable as an original.
 - i. The parties shall allow public access to all documents, papers, letters, or other material subject to the provisions of chapter 119, Florida Statutes, and made or received in conjunction with this Agreement.
 - j. Each party covenants to the other party that it has the lawful authority to enter into this Agreement and has authorized the execution of this Agreement by the party's


authorized representative.


IN WITNESS WHEREOF, County and the Contractor have caused this Agreement to be made on the date above written.

ST JOHNS COUNTY


HAYWARD CONSTRUCTION
GROUP, LLC

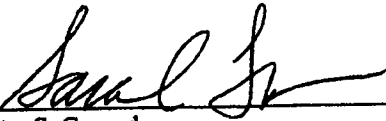By: 
Hunter S. Conrad
Its: County Administrator
Date

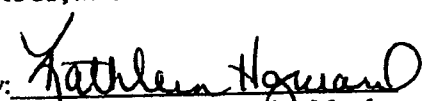By: 
Kathleen Hayward - Managing Member
Date: 9/15/22



 9-15-22
Witness Signature Date

Robert A. Baumaster
Print Name

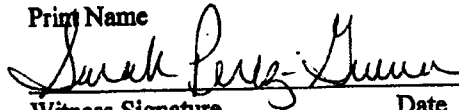 9/15/22
Witness Signature Date

Sarah Perez-Gonzalez
Print Name

Attachment 1
Depiction of
Property

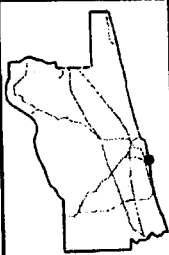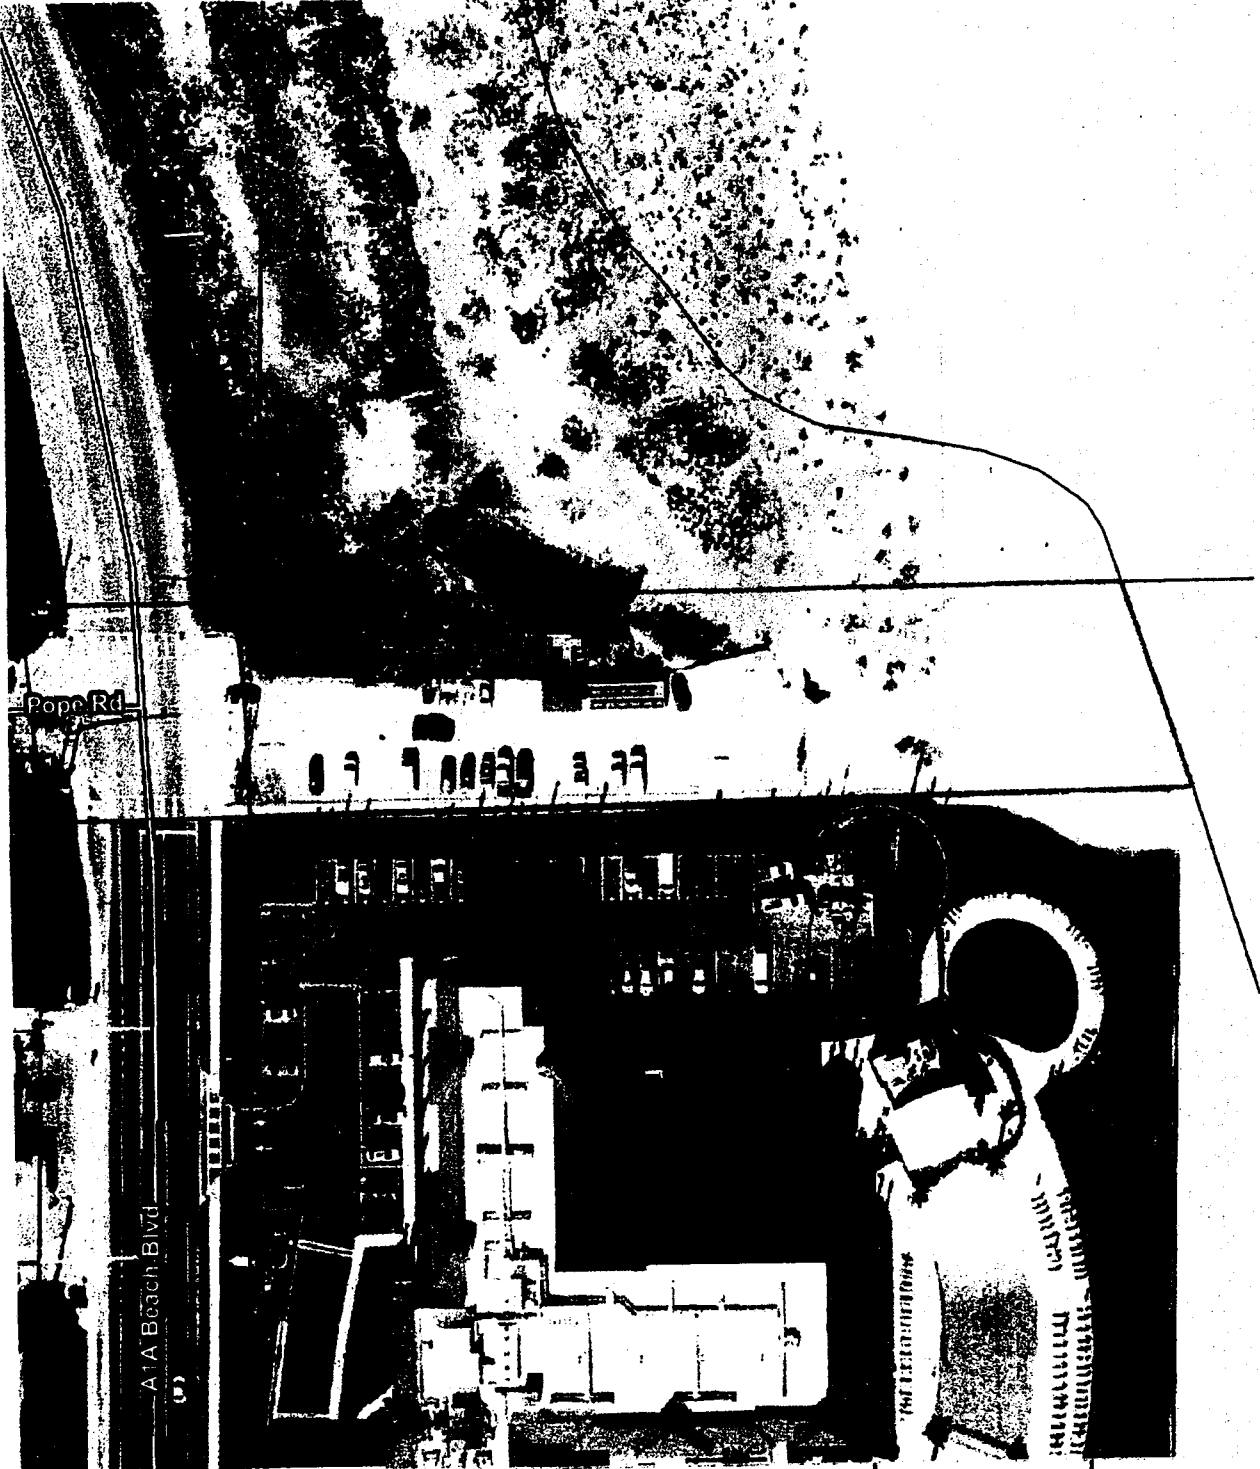


2019 Aerial Imagery
0 15 30 60
Feet
Date: 3/1/2021

Permissive Use Agreement
Key Beach North, LLC
Embassy Suites

Land Management
Systems
Real Estate
Division
(904) 209-0782
Disclaimer:
This map is for reference use only.
Data provided are derived from multiple
sources with varying levels of accuracy.
The St. Johns County Real Estate
Division disclaims all responsibility
for the accuracy or completeness
of the data shown hereon.



Attachment 2, Page 1
Site Plan

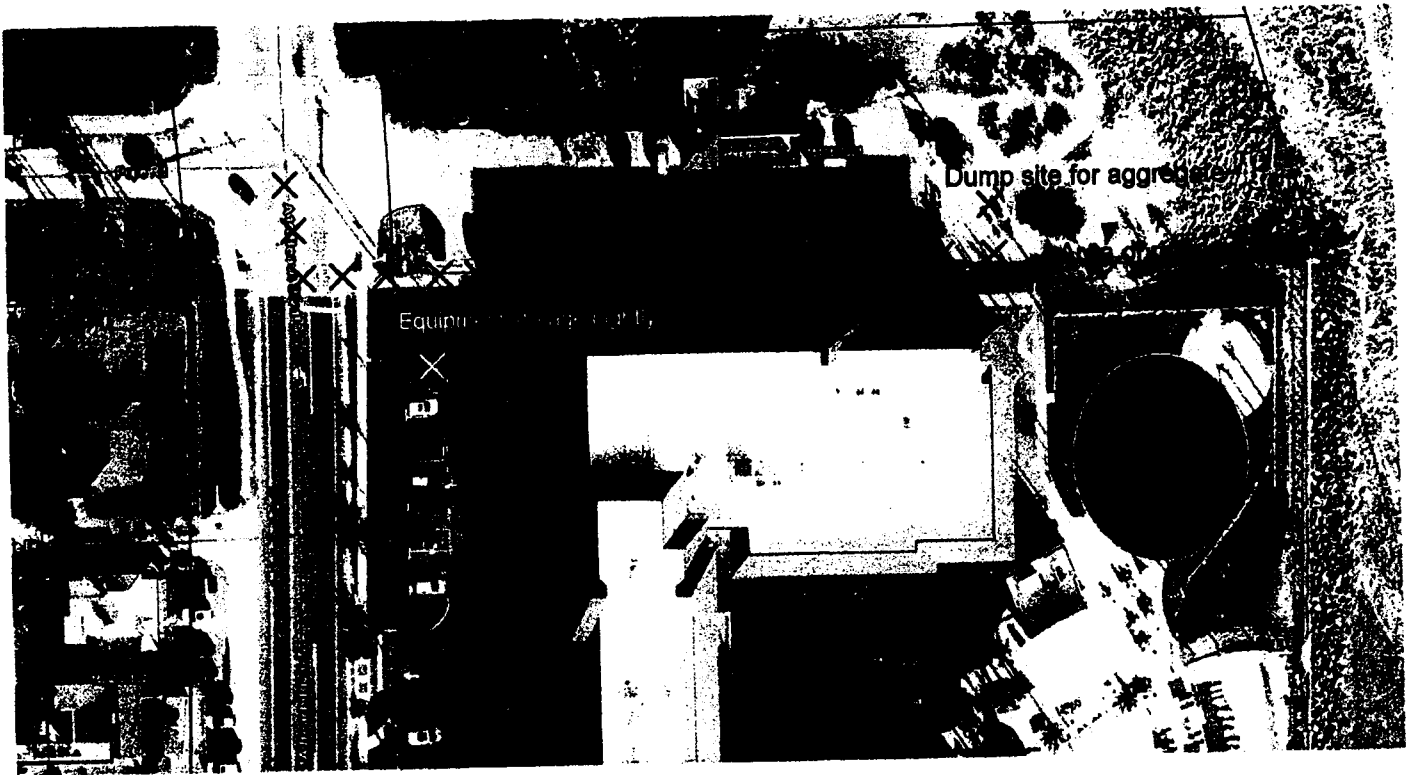

Aggregates will be received by backing down xx area to the dump site, via assistance of flagman for traffic control. Machinery will use same xx path to access repair site. Machinery will be removed and place in storage area nightly.

WORK AREA ADDRESS: 300 A1A BEACH BLVD, ST. AUGUSTINE

FLAGGER TO BE USED TO CONTROL TRAFFIC DURING USE OF MACHINERY, DUMPING & PLACING OF THE REVETMENT & EQUIPMENT MOBILIZATION ETC.



ATTENTION: This plan is for informational purposes only. It is not to be used for construction without the approval of the Florida Department of Transportation.



TEMPORARY TRAFFIC CONTROL SHALL COMPLY WITH THE CURRENT EDITION OF THE FDOT DESIGN STANDARDS (103-600 SERIES INDEX NUMBERS) AND MANUAL ON UNIFORM TRAFFIC CONTROL DEVICES (MUTCD).

REFER TO FDOT INDEX NUMBER 102-604
SPEED LIMIT ON A1A BEACH BLVD IS 35 MPH

TEMPORARY SIGN SUPPORT DEVICES
The Contractor shall provide and install temporary sign support devices in accordance with the current edition of the Florida Department of Transportation's Temporary Traffic Control (TTC) Advanced Planning Manual. The Contractor shall provide and install temporary sign support devices in accordance with the current edition of the Florida Department of Transportation's Temporary Traffic Control (TTC) Advanced Planning Manual.

LEGEND

= WORK AREA

= FLAGGER

NOT provided by **SM BARRICADES** inc. (Contractor's responsibility)

PLAN NOT TO SCALE

FDOT The Contract BUREAU OF HIGHWAYS

Has Consulted & Florida Department of Transportation Approves Temporary Traffic Control (TTC) Advanced Planning Manual.

Date Revisions: 02/2007 Contract: 4-7(2) 05/07 Revision: 4-134

AS VOT CONSULTANTS, PC
 Project No. 747-0001
 2004 Boulevard, Suite 200
 Tallahassee, FL 32310
 www.asvot.com
 asvot@asvot.com

Attachment 3



CERTIFICATE OF LIABILITY INSURANCE

DATE (MM/DD/YYYY)
09/08/2022

THIS CERTIFICATE IS ISSUED AS A MATTER OF INFORMATION ONLY AND CONFERS NO RIGHTS UPON THE CERTIFICATE HOLDER. THIS CERTIFICATE DOES NOT AFFIRMATIVELY OR NEGATIVELY AMEND, EXTEND OR ALTER THE COVERAGE AFFORDED BY THE POLICIES BELOW. THIS CERTIFICATE OF INSURANCE DOES NOT CONSTITUTE A CONTRACT BETWEEN THE ISSUING INSURER(S), AUTHORIZED REPRESENTATIVE OR PRODUCER, AND THE CERTIFICATE HOLDER.

IMPORTANT: If the certificate holder is an ADDITIONAL INSURED, the policy(ies) must have ADDITIONAL INSURED provisions or be endorsed. If SUBROGATION IS WAIVED, subject to the terms and conditions of the policy, certain policies may require an endorsement. A statement on this certificate does not confer rights to the certificate holder in lieu of such endorsement(s).

PRODUCER Kelly White & Associates Insurance, LLC 1622 Hickman Road Jacksonville FL 32216		CONTACT NAME: HOUSE PHONE (A/C No. Ext): 904-880-8881 FAX (A/C. No.): E-MAIL ADDRESS: kelly@kwhiteinsurance.com	
INSURED Hayward Construction Group, LLC 12058 San Jose Blvd #803 Jacksonville FL 32223		INSURER(S) AFFORDING COVERAGE INSURER A: Travelers Property & Casualty Company NAIC # 36161 INSURER B: Travelers Property & Casualty Company 36161 INSURER C: Travelers Property & Casualty Company 36161 INSURER D: American Interstate Ins Co 31895 INSURER E: Great American Insurance Group INSURER F:	

COVERAGES CERTIFICATE NUMBER: HAYW22090815511005 REVISION NUMBER:

THIS IS TO CERTIFY THAT THE POLICIES OF INSURANCE LISTED BELOW HAVE BEEN ISSUED TO THE INSURED NAMED ABOVE FOR THE POLICY PERIOD INDICATED. NOTWITHSTANDING ANY REQUIREMENT, TERM OR CONDITION OF ANY CONTRACT OR OTHER DOCUMENT WITH RESPECT TO WHICH THIS CERTIFICATE MAY BE ISSUED OR MAY PERTAIN, THE INSURANCE AFFORDED BY THE POLICIES DESCRIBED HEREIN IS SUBJECT TO ALL THE TERMS, EXCLUSIONS AND CONDITIONS OF SUCH POLICIES. LIMITS SHOWN MAY HAVE BEEN REDUCED BY PAID CLAIMS.

INSR LTR	TYPE OF INSURANCE	ADDITIONAL SUBROGATION WAIVED	POLICY NUMBER	POLICY EFF (MM/DD/YYYY)	POLICY EXP (MM/DD/YYYY)	LIMITS
A	<input checked="" type="checkbox"/> COMMERCIAL GENERAL LIABILITY <input type="checkbox"/> CLAIMS-MADE <input checked="" type="checkbox"/> OCCUR <input checked="" type="checkbox"/> Protection & Indemnity <input checked="" type="checkbox"/> Jones Act/Crew GEN'L AGGREGATE LIMIT APPLIES PER: <input checked="" type="checkbox"/> POLICY <input checked="" type="checkbox"/> PROJECT <input type="checkbox"/> LOC OTHER:	X	ZOL-10T38037-21-ND	07/12/2022	07/12/2023	EACH OCCURRENCE \$ 1,000,000 DAMAGE TO RENTED PREMISES (Per occurrence) \$ 50,000 MED EXP (Any one person) \$ 5,000 PERSONAL & ADV INJURY \$ 1,000,000 GENERAL AGGREGATE \$ 2,000,000 PRODUCTS - COMP/OP AGG \$ 2,000,000
B	AUTOMOBILE LIABILITY <input checked="" type="checkbox"/> ANY AUTO OWNED AUTOS ONLY <input checked="" type="checkbox"/> HIRED AUTOS ONLY <input type="checkbox"/> SCHEDULED AUTOS NON-OWNED AUTOS ONLY		BA3P478176	04/11/2022	04/11/2023	COMBINED SINGLE LIMIT (Per accident) \$ 1,000,000 BODILY INJURY (Per person) \$ BODILY INJURY (Per accident) \$ PROPERTY DAMAGE (Per accident) \$ PIP \$ 10,000
C	<input checked="" type="checkbox"/> UMBRELLA LIAB <input type="checkbox"/> EXCESS LIAB <input type="checkbox"/> DED <input checked="" type="checkbox"/> RETENTION \$ 50,000 <input type="checkbox"/> OCCUR <input type="checkbox"/> CLAIMS-MADE		ZOB16N34198	07/12/2022	07/12/2023	EACH OCCURRENCE \$ 2,000,000 AGGREGATE \$ 2,000,000 <input checked="" type="checkbox"/> PER STATUTE <input checked="" type="checkbox"/> OTHER Includes USL&H
D	WORKERS COMPENSATION AND EMPLOYERS' LIABILITY ANY PROPRIETOR/PARTNER/EXECUTIVE OFFICER/MEMBER EXCLUDED? (Mandatory in NH) If yes, describe under DESCRIPTION OF OPERATIONS below	N/A	AVWCFL3077322022	04/01/2022	04/01/2023	E.L. EACH ACCIDENT \$ 1,000,000 E.L. DISEASE - EA EMPLOYEE \$ 1,000,000 E.L. DISEASE - POLICY LIMIT \$ 1,000,000 OPA \$1,000,000 CERCLA \$1,000,000
E	Vessel Pollution		OMH 349-18-14	07/12/2022	07/12/2023	CERCLA \$1,000,000

DESCRIPTION OF OPERATIONS / LOCATIONS / VEHICLES (ACORD 101, Additional Remarks Schedule, may be attached if more space is required)

Project: Access use for seawall revetment repairs at 300 A1A Beach Blvd (Embassy Suites). Certificate Holder is listed as Additional Insured as required per written contract.

CERTIFICATE HOLDER St. Johns County Board of County Commissioners (BCC) 500 San Sebastian View St. Augustine FL 32084	CANCELLATION SHOULD ANY OF THE ABOVE DESCRIBED POLICIES BE CANCELLED BEFORE THE EXPIRATION DATE THEREOF, NOTICE WILL BE DELIVERED IN ACCORDANCE WITH THE POLICY PROVISIONS. AUTHORIZED REPRESENTATIVE
---	--



**NON-EXCLUSIVE PERMISSIVE USE AGREEMENT
FOR USE OF ST. JOHNS COUNTY PROPERTY**

THIS AGREEMENT (Agreement) is made as of this ____ day of _____, 2022 (Effective Date), by and between St. Johns County, a political subdivision of the State of Florida (County) and Hayward Construction Group, LLC, a Florida limited liability company (Contractor). The County and the Contractor enter into this Agreement on the basis of the following facts, understandings and intentions:

WHEREAS, the County operates and maintains certain real property located East of A1A Beach Blvd. and lying adjacent to and north of 300 A1A Beach Blvd., Parcel Account No. 161060-0001 (Property), and more specifically depicted in Attachment 1.

WHEREAS, the Property currently serves as public beach access and parking as shown in Attachment 1, map attached hereto.

WHEREAS, the Contractor and County have an existing Permissive Use Agreement dated September 15, 2022, permitting the Contractor temporary use of a portion of the Property as access for machinery and equipment to deliver materials and to perform repairs on the seawall located on adjacent property, 300 A1A Beach Blvd., owned by Key Beach North, LLC, a Florida limited liability company (Client).

WHEREAS, due to Hurricane Ian the scope of work has significantly increased and the sea wall must undergo emergency repairs. In order to accommodate the increase in equipment, machinery and supplies needed to provide the emergency repairs and for public safety, the Contractor seeks temporary use of the Property to include fully closing the Property to the public until Restoration, as described in this agreement, is complete.

WHEREAS, the parties desire to terminate the current Agreement and replace it with this Agreement to enlarge the scope of work and extend the timelines for completion and site restoration.

WHEREAS, for the health and safety of the public it is necessary for the Contractor to secure the Property from public access during the hours of use. Contractor will set up barriers with appropriate warning signs at the beach approach to ensure separation from public and construction activities. Contractor shall provide personnel to ensure the public does not enter the Property being utilized by Contractor.

WHEREAS, accordingly, the County and the Contractor seek to enter into this Agreement to set forth their respective duties and obligations regarding use of the Property.

NOW, THEREFORE, in consideration of the premises and mutual covenants of the parties hereto, and for other good and valuable consideration, the receipt and sufficiency of which are hereby acknowledged, the parties hereto agree as follows:

1. **Incorporation of Recitals.** The recitals stated above are hereby incorporated into the body of this Agreement, and are adopted by each of the parties as findings of fact.
2. **Incorporation of Attachments.** The following attachments are hereby incorporated into, and made part of this Agreement:
 - a. Attachment 1 (Depiction of Property)
 - b. Attachment 2 (Site Plan and Operations Plan)
 - c. Attachment 3 (Proof of Insurance)
 - d. Attachment 4 (Pre-Use Assessment of the Property)
 - e. Attachment 5 (Security for Restoration Costs)
3. **Permissive Use (Non-Exclusive).** Subject to the terms and conditions contained herein, the County hereby grants the Contractor permission to enter onto the Property, and non-exclusive use of the Property to stage equipment.
4. **Duration of Use.** Such use will begin on **October 19, 2022 from 7:00 a.m. to 5:00 p.m. (Beginning Date)**, may continue for a period of up to thirty (30) days. Unless otherwise authorized by the County in writing, use of the Property shall end by no later than **November 18, 2022 (Ending Date)**.
5. **Public Access.** For the Duration of Use, the Contractor will restrict public access to the Property. The Contractor understands and agrees that the County assumes no liability for any damage to any Equipment stored on the Property.
 - a. **Site Plan.** Upon execution of this Agreement, the Contractor will provide a site plan that specifically describes the Equipment and each storage area located on the Property (Site Plan).
 - b. **Operations Plan.**
 - i. The Contractor must provide an operations plan that, at minimum, includes the following: a plan of the hours of use; a plan to restrict public access; a plan to secure equipment from public access;
 - ii. The Operations Plan is subject to approval by the County. The Contractor shall not begin any work on or at the Property prior to the County's written approval of the Operations Plan.
 - c. **Condition of the Property.** The Contractor understands and agrees to accept use of

the Property in “as-is” condition.

6. **Time is of the Essence.** Time is of the essence with respect to the Contractor’s performance under this Agreement. Failure by the Contractor to perform timely on the dates and within the time periods described herein shall constitute a material breach of this Agreement.
7. **Restoration of the Property.**
 - a. **Clean-Up.** The Contractor will remove all trash generated during use of the Property by no later than two (2) calendar days following the Ending Date.
 - b. **Pre-Use Assessment.** Prior to the Contractor’s use as described herein, the Contractor and a County representative shall inspect the Property (including taking photos) to assess its condition. A written assessment (including photos) of the pre-use condition of the Property shall be attached hereto as Attachment 4, and incorporated herein. By executing this Agreement, the Contractor hereby accepts such assessment, and agrees that it is a true and accurate statement regarding the condition of the Property prior to use.
 - c. **Post-Use Assessment.** By no later than five (5) business days after the Contractor completes use of the Property or the Ending Date, whichever occurs first, the Contractor and a County representative will inspect the Property (including taking photos) to assess its condition. A written assessment (including photos) shall be completed and provided to the Contractor detailing the extent of damage to the Property.
 - d. **Restoration.** Except normal wear and tear caused by pedestrian and/or passenger vehicle traffic, or damages caused by activities unrelated to the Contractor’s use of the Property, the Contractor is solely liable to restore the Property to its pre-use condition, as described in Pre-Use Assessment dated 9/15/22 (Attachment 4). Accordingly, the Contractor shall provide all labor, materials, costs and expenses necessary to restore the Property to its pre-use condition.
 - e. **Security for Restoration Costs.** The County has estimated that the cost to restore the Property to its pre-use condition is **\$5,000 (Estimated Restoration Costs)**. As a condition of entering into this Agreement, upon execution, the Contractor shall provide to the County, in a form and format approved by the County, a letter of credit or other payment security equal to the Estimated Restoration Costs. The County shall return to the Contractor the full balance of the payment security within ten (10) days following the Contractor’s restoration of the Property as provided above in Paragraph 5(d).
 - f. **Timing.** Unless otherwise authorized in writing by the County, the Contractor shall complete restoration of the Property by no later than **November 20, 2022**.

8. **Indemnification.** The Contractor will indemnify, defend and hold harmless the County, its officers, employees, contractors, subcontractors, guests, invitees, volunteers and agents, against any and all claims for loss or expense or suits for damage to persons or property (including the Client's property), caused by or arising from use of the Property by the Company, its employees, members, agents, and subcontractors. The Company acknowledges and agrees that this provision regarding Indemnification survives early termination by either party or expiration of this Agreement.
9. **Insurance.** Prior to its use of the Property, the Contractor shall secure and maintain for the duration of this Agreement comprehensive general liability insurance, to include property damage and bodily injury with minimum policy coverage of \$1,000,000. As applicable, the Contractor shall further secure and maintain for the duration of this Agreement, Workers' Compensation Insurance, in an amount no less than is required by applicable Florida Law. The County shall be named as an additional insured on all comprehensive general coverage. Proof of such insurance shall be provided to the County Land Management Department prior to the Contractor's use of the Property.
10. **Permits, Licenses and Approvals.** Prior to its use of the Property, the Contractor shall secure and maintain all applicable licenses, permits and approvals necessary to complete the work described herein. Proof of such licenses, permits and approvals shall be provided to the Real Estate Department of St. Johns County prior to the Contractor's use of the Property.
11. **Hazards.** The Contractor hereby acknowledges and understands that, in the event that the Contractor's use of the Property creates a public safety hazard as determined in the County's sole discretion, at the Contractor's sole cost and expense, the Contractor shall be required to take all necessary actions to remedy such hazard(s) as directed by the County.
12. **Miscellaneous Provisions.**
 - a. Neither the County nor the Contractor will assign this Agreement or delegate or subcontract the performance of the Agreement without the prior written consent of the other.
 - b. This Agreement shall not be amended or modified in any manner except by written instrument properly executed by each party.
 - c. This Agreement is governed by the laws of the State of Florida, and any provisions contained in this Agreement in conflict therewith shall be void and of no effect. Any suit, action or proceeding arising in connection with this Agreement shall be brought in St. Johns County, Florida.
 - d. No delay or failure by the County to exercise or enforce any right or provision of this Agreement will be considered a waiver thereof.
 - e. If any provision of this Agreement is determined to be invalid or unenforceable, such determination shall not affect, impair or invalidate the remainder of this Agreement.
 - f. The obligations under this Agreement, which by their nature would continue beyond

the expiration of the term of this Agreement, shall survive termination or expiration of this Agreement.

- g. This Agreement contains the entire understanding between the parties with respect to the subject matter of this Agreement.
- h. This Agreement may be executed in one or more counterparts all of which when taken together shall be considered one and the same agreement. A complete, executed copy of this Agreement shall be enforceable as an original.
- i. The parties shall allow public access to all documents, papers, letters, or other material subject to the provisions of chapter 119, Florida Statutes, and made or received in conjunction with this Agreement.
- j. Each party covenants to the other party that it has the lawful authority to enter into this Agreement and has authorized the execution of this Agreement by the party's authorized representative.

IN WITNESS WHEREOF, County and the Contractor have caused this Agreement to be made on the date above written.

ST JOHNS COUNTY

HAYWARD CONSTRUCTION
GROUP,LLC

By: _____
Hunter S. Conrad Date

By: _____ Date: _____
Kathleen Hayward – Managing Member

Its: County Administrator


Witness Signature Date

Print Name

Witness Signature Date

Print Name


Attachment 1- Depiction of Property

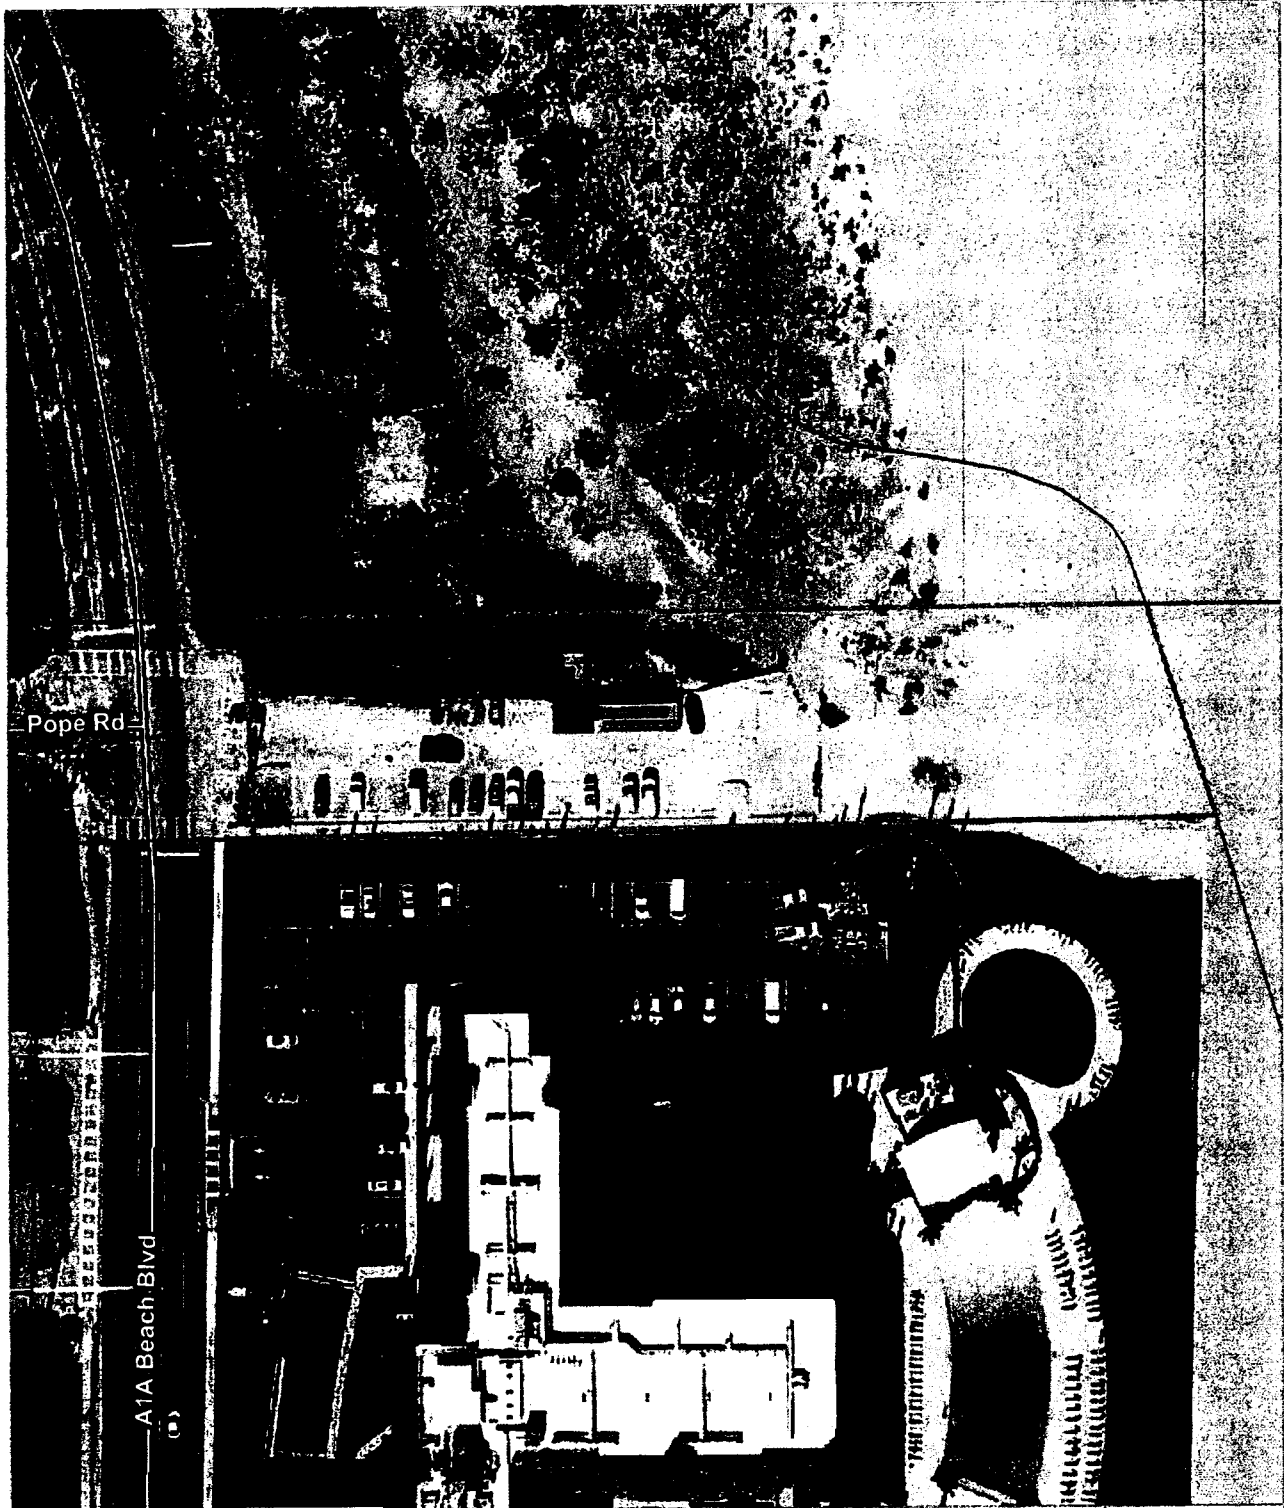

2019 Aerial Imagery
0 15 30 60
Feet
Date: 3/1/2021

Permissive Use Agreement
Key Beach North, LLC
Embassy Suites

Land Management
Systems
Real Estate
Division
(904) 209-0782
Disclaimer:
This map is for reference use only.
Data provided are derived from multiple
sources with varying levels of accuracy.
The St. Johns County Real Estate
Division disclaims all responsibility
for the accuracy or completeness
of the data shown hereon.

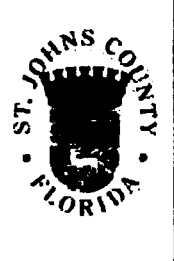

WORK AREA ADDRESS: 300 A1A BEACH BLVD, ST. AUGUSTINE




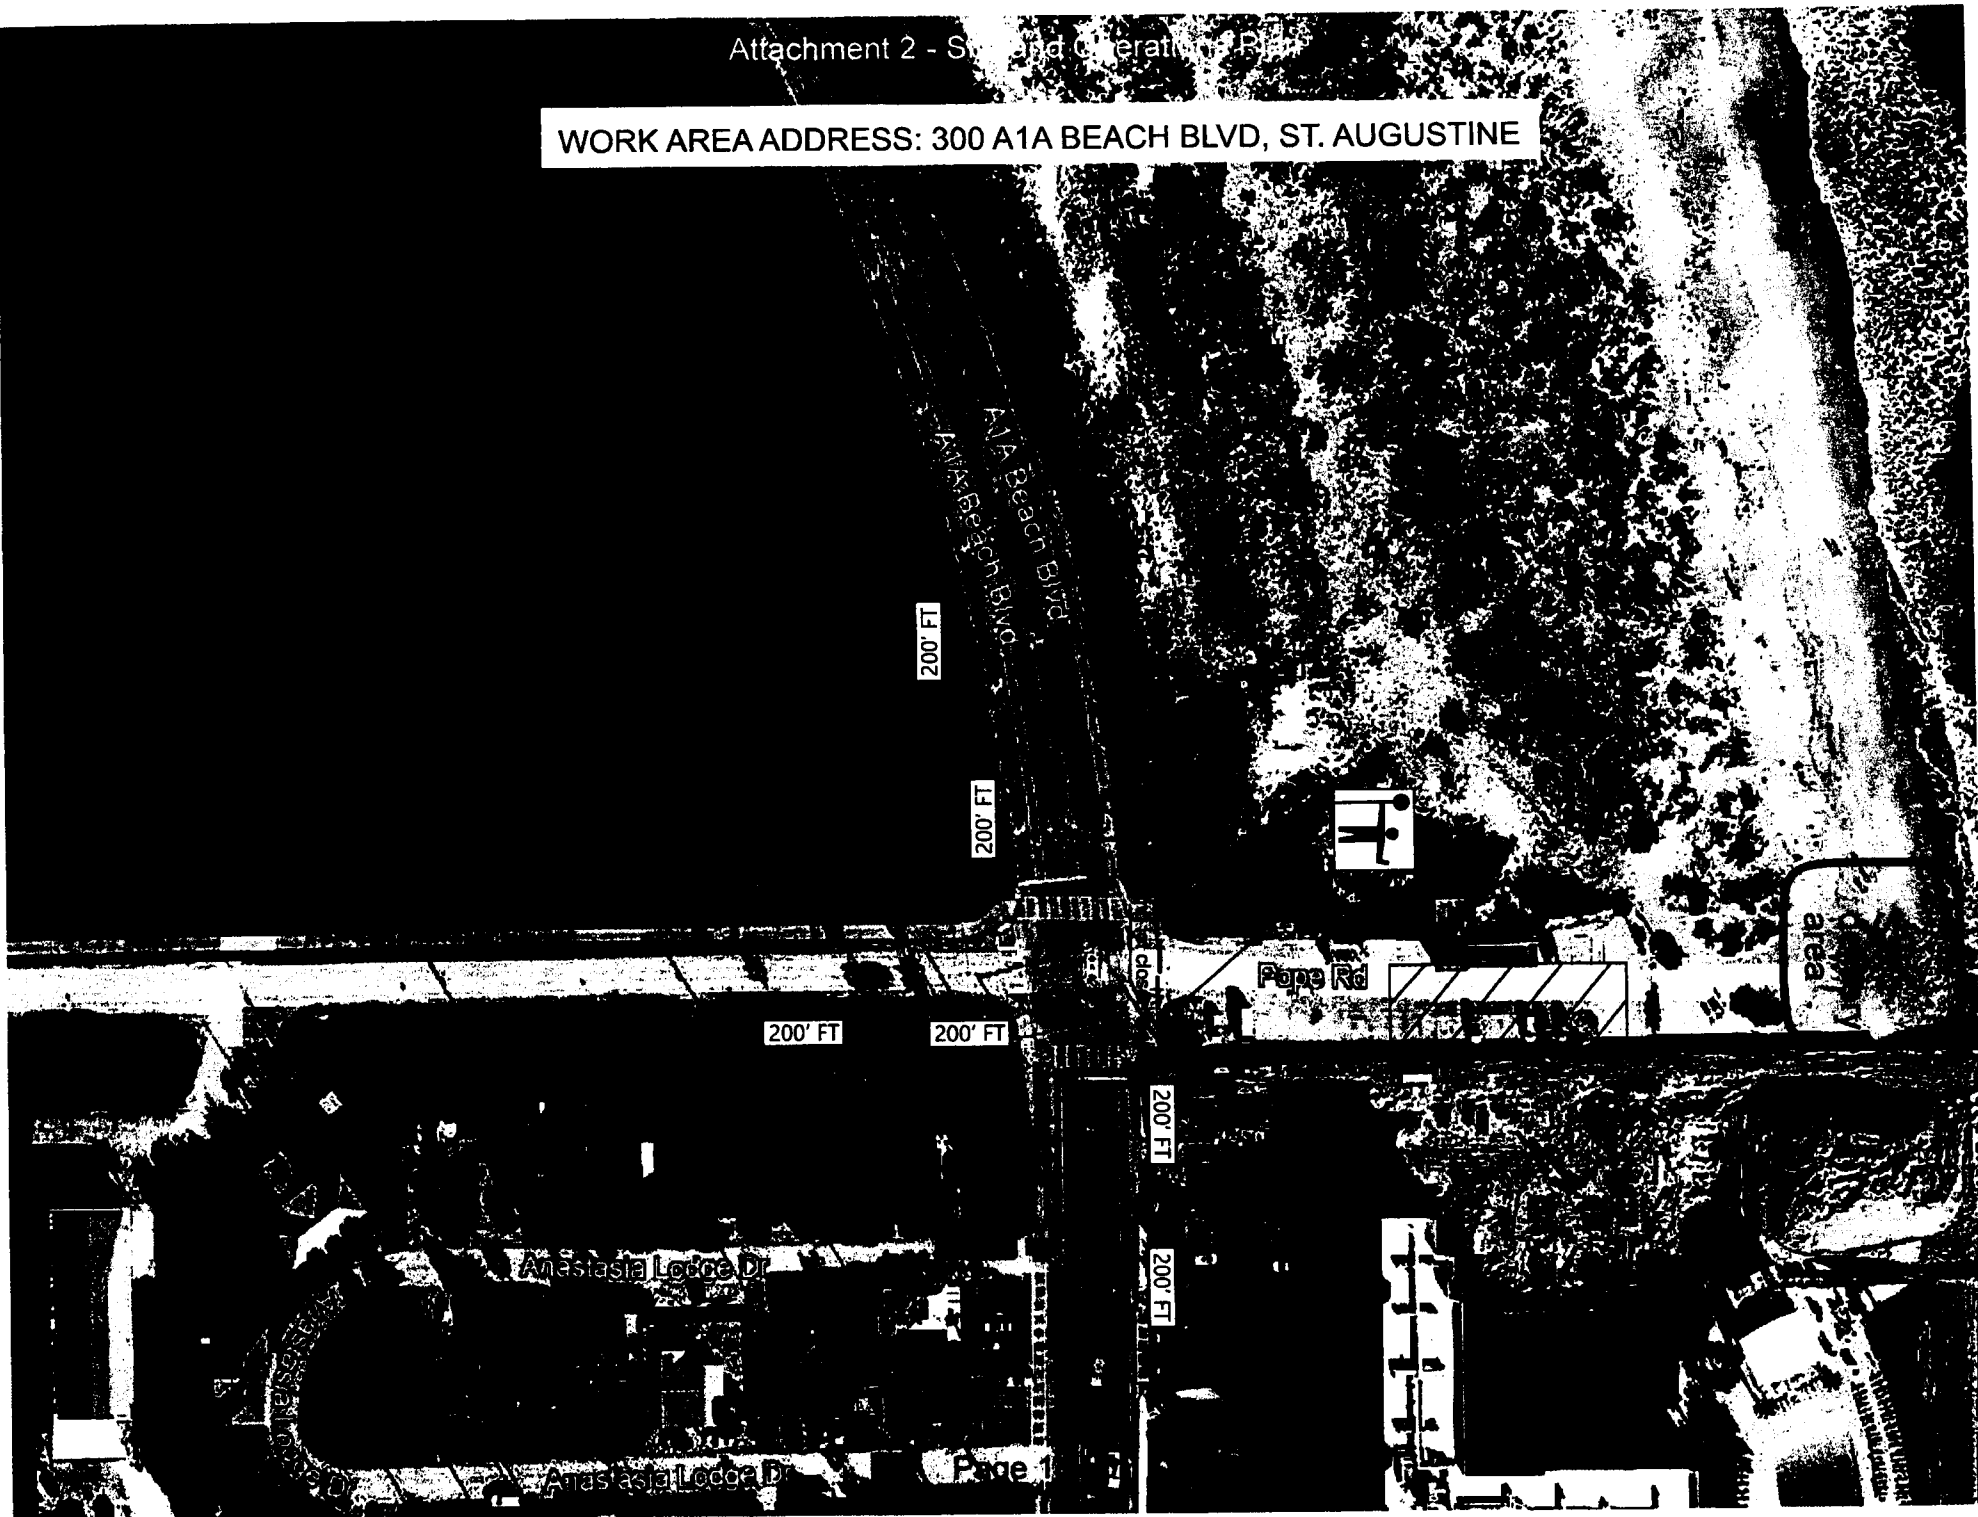


Exhibit to Attachment 2 - Additional Project Information

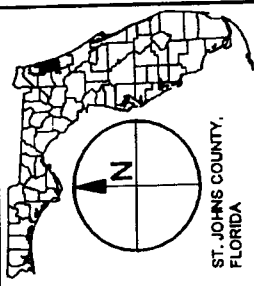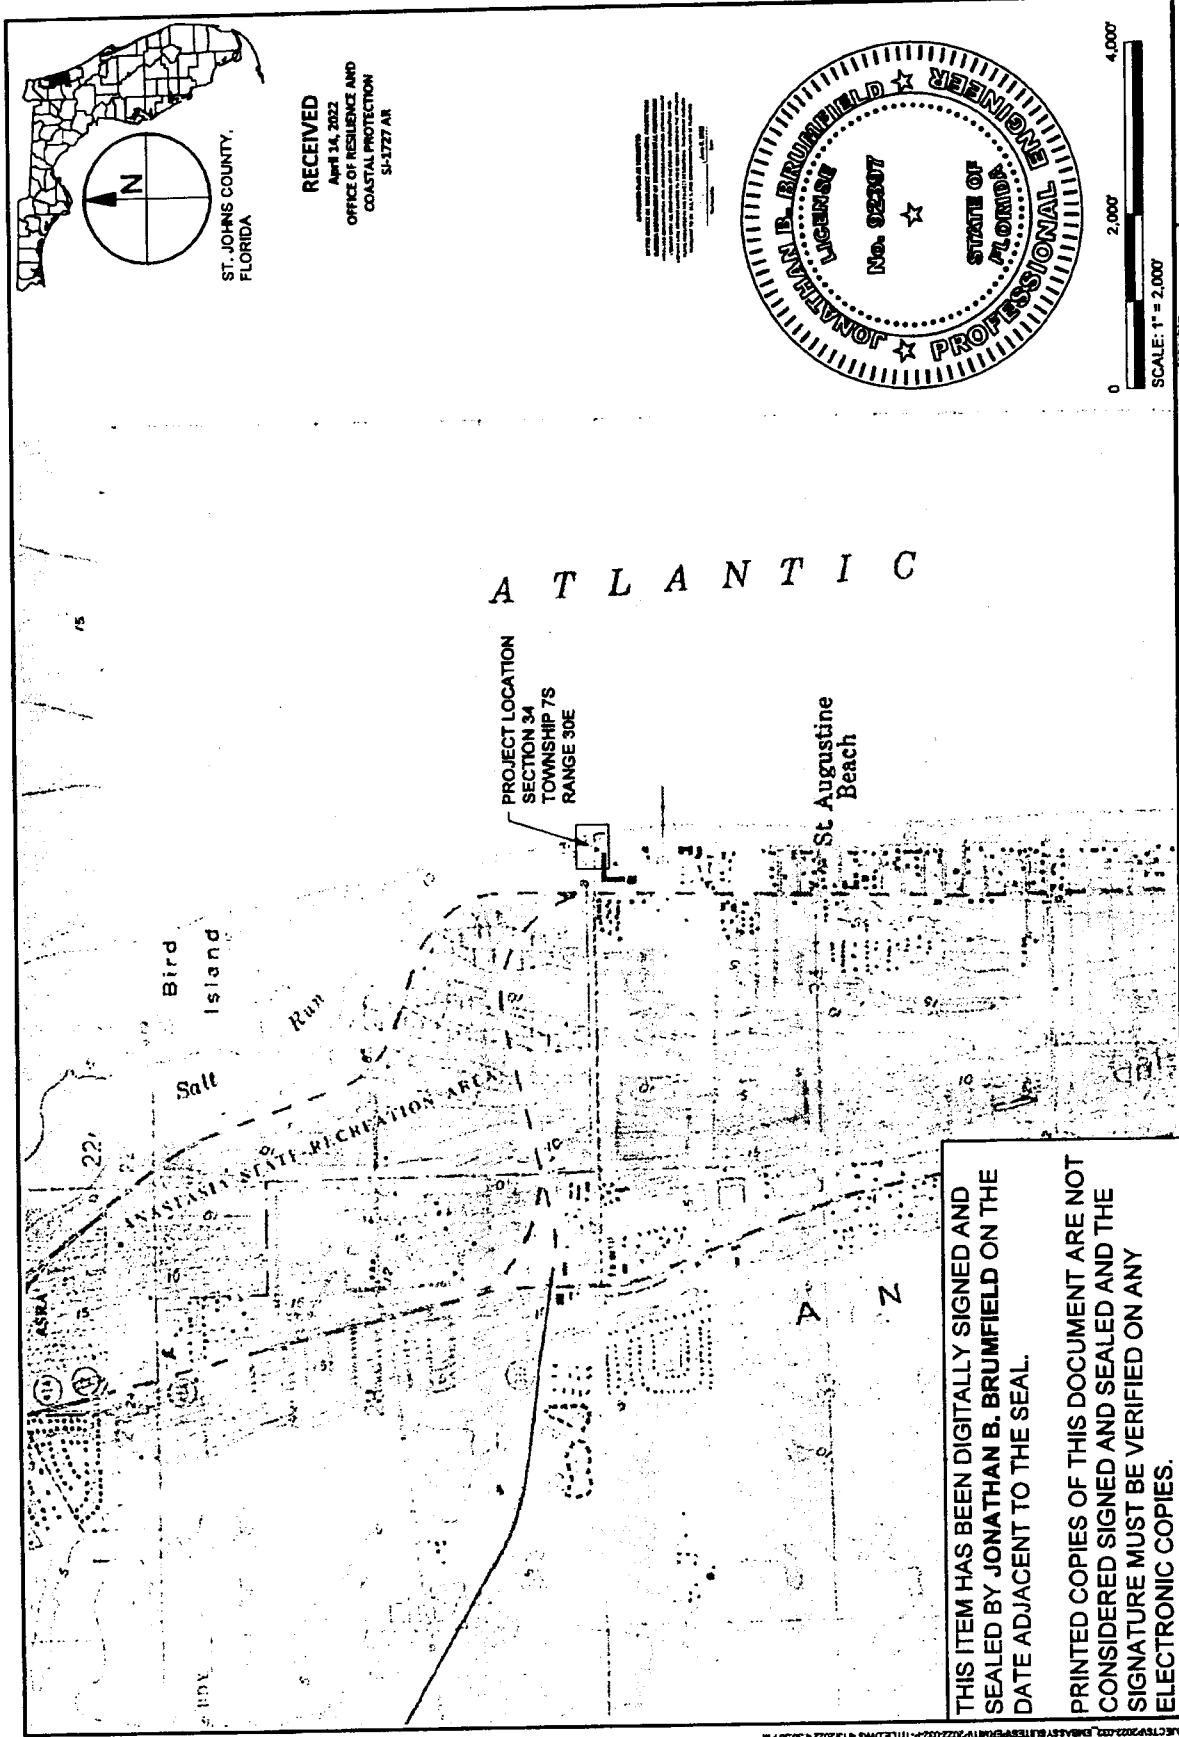

RECEIVED
 April 14, 2022
 OFFICE OF RESILIENCE AND
 COASTAL PROTECTION
 SJ-1727 AR

THIS DRAWING IS THE PROPERTY OF TAYLOR ENGINEERING INC. IT IS TO BE USED ONLY FOR THE PROJECT AND SITE SPECIFICALLY IDENTIFIED HEREON. IT IS NOT TO BE REPRODUCED, COPIED, OR TRANSMITTED IN ANY FORM OR BY ANY MEANS, ELECTRONIC OR MECHANICAL, WITHOUT THE WRITTEN PERMISSION OF TAYLOR ENGINEERING INC.

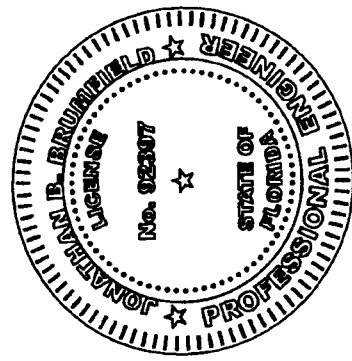

SCALE: 1" = 2,000'
 0 2,000' 4,000'

THIS ITEM HAS BEEN DIGITALLY SIGNED AND SEALED BY JONATHAN B. BRUMFIELD ON THE DATE ADJACENT TO THE SEAL.

PRINTED COPIES OF THIS DOCUMENT ARE NOT CONSIDERED SIGNED AND SEALED AND THE SIGNATURE MUST BE VERIFIED ON ANY ELECTRONIC COPIES.

TAYLOR ENGINEERING INC.
 10199 SOUTHSIDE BLVD. SUITE 310
 JACKSONVILLE, FLORIDA 32256
 REGISTRY # 4415

PROJECT C:2022-023	
DRAWN BY AF	DATE APR 2022
SHEET 1 of 4	CONTRACTOR BRUMFIELD P.L. ACCOUNT
FIGURE 1 LOCATION MAP EMBASSY SUITES SHORT TERM SEAWALL REPAIR ST. JOHNS COUNTY, FLORIDA	

PRELIMINARY DRAWINGS: THESE DRAWINGS ARE NOT IN FINAL FORM, BUT ARE BEING TRANSMITTED FOR AGENCY REVIEW.




PROJECT	C-2022-023	SCALE	
DRAWN BY	AF		
SHEET	2 of 4		
DATE	APR 2022		

FIGURE 2
 PROJECT OVERVIEW
 EMBASSY SUITES SHORT TERM SEAWALL REPAIR
 ST. JOHNS COUNTY, FLORIDA

TAYLOR ENGINEERING INC.
 10199 SOUTHSHORE BLVD. SUITE 310
 JACKSONVILLE, FLORIDA 32256
 REGISTRY # 4816

PRELIMINARY DRAWINGS: THESE DRAWINGS ARE NOT IN FINAL FORM, BUT ARE BEING TRANSMITTED FOR AGENCY REVIEW.

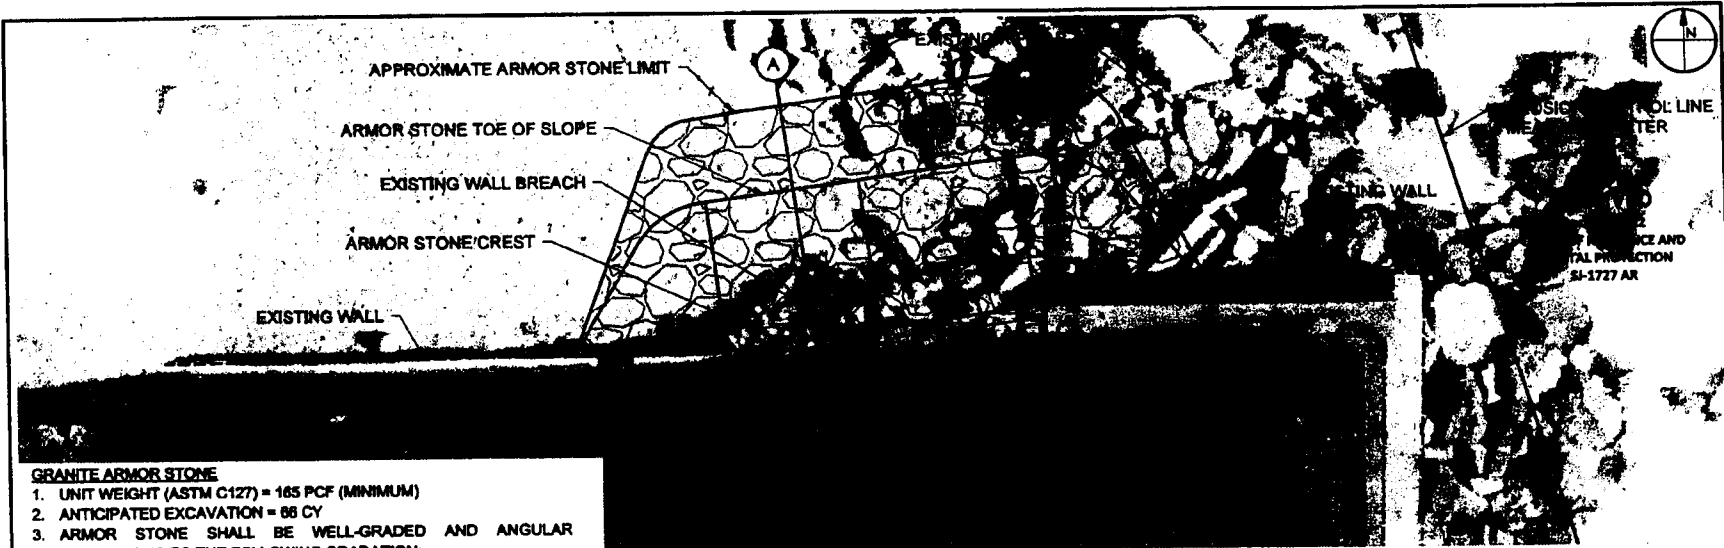


GRANITE ARMOR STONE
 1. UNIT WEIGHT (ASTM C127) = 165 PCF (MINIMUM)
 2. ANTICIPATED EXCAVATION = 66 CY
 3. ARMOR STONE SHALL BE WELL-GRADED AND ANGULAR CONFORMING TO THE FOLLOWING GRADATION:

% FINER#	ARMOR STONE GRADATION		
	DIAMETER (IN.)	DIAMETER (FT.)	WEIGHT (LBS)
15	10	1.5	594
50	25	2.1	1,528
85	34	2.8	3,760
100	36	3.0	4,563


PROPOSED WALL REPAIR PLAN
 SCALE: 1" = 10'

NOTE: PERMIT SET - NOT FOR CONSTRUCTION

APPROVED FOR PERMIT
 OFFICE OF MARINE AND SHORES PROTECTION
 DIVISION (SHEEP CREEK) OF ENVIRONMENTAL PROTECTION
 AGENCY (SHEEP CREEK) OF ENVIRONMENTAL PROTECTION
 OFFICE OF MARINE AND SHORES PROTECTION
 DIVISION (SHEEP CREEK) OF ENVIRONMENTAL PROTECTION
 AGENCY (SHEEP CREEK) OF ENVIRONMENTAL PROTECTION
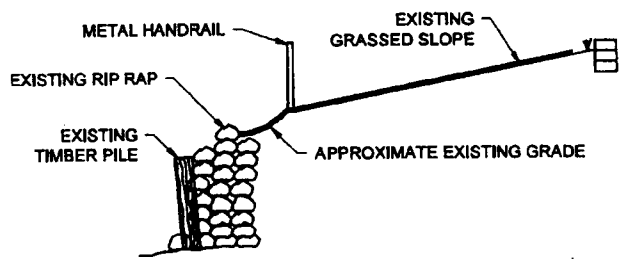

A EXISTING REPAIR SECTION
 NOT TO SCALE

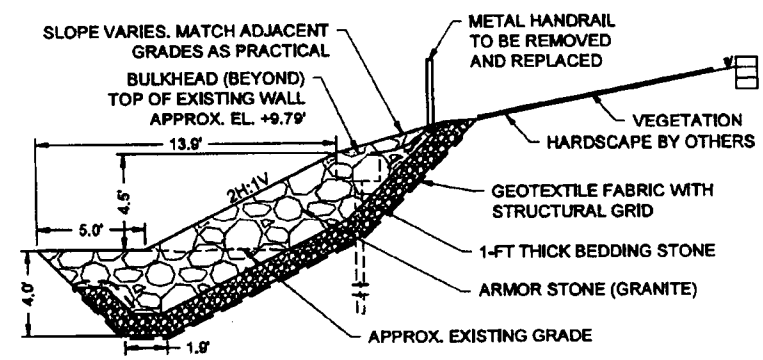

A PROPOSED REPAIR SECTION
 NOT TO SCALE

TAYLOR ENGINEERING INC.
 10199 SOUTHSIDE BLVD SUITE 310
 JACKSONVILLE, FLORIDA 32256
 REGISTRY # 4815

FIGURE 3
 PROPOSED PLAN AND DETAILS
 EMBASSY SUITES SHORT TERM SEAWALL REPAIR
 ST JOHNS COUNTY, FLORIDA


PROJECT	C2022-023	SCALE	
DRAWN BY	AF		
SHEET	3 of 4		
DATE	APR 2022		

JONATHAN B. BRUMFIELD, P.E., REGISTERED

PRELIMINARY DRAWINGS: THESE DRAWINGS ARE NOT IN FINAL FORM, BUT ARE BEING TRANSMITTED FOR AGENCY REVIEW.

RECEIVED
 APRIL 14, 2022
 OFFICE OF RESILIENCE AND
 COASTAL PROTECTION
 SI-1727 AR

ALL DIMENSIONS ARE IN FEET AND INCHES UNLESS OTHERWISE NOTED.
 DIMENSIONS ARE TO FACE UNLESS OTHERWISE NOTED.
 ALL DIMENSIONS ARE TO FACE UNLESS OTHERWISE NOTED.
 ALL DIMENSIONS ARE TO FACE UNLESS OTHERWISE NOTED.
 ALL DIMENSIONS ARE TO FACE UNLESS OTHERWISE NOTED.

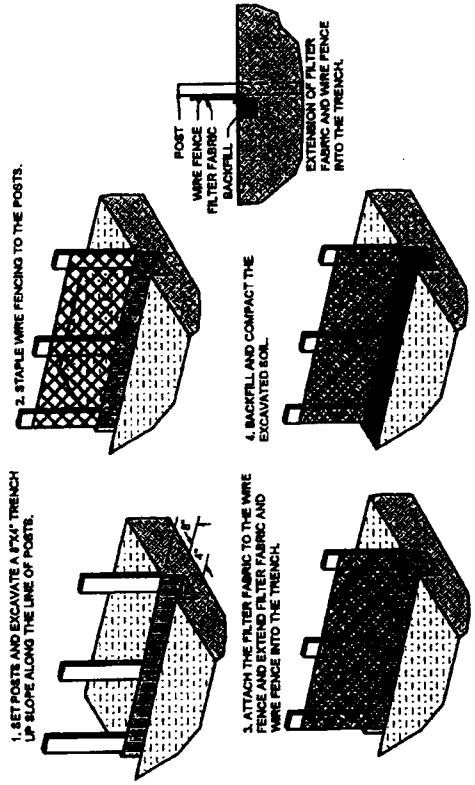

SALT FENCE INSTALLATION DETAILS

PROJECT	C-2022-023	S/NAL
DRAWN BY	AF	
SHEET	4 of 4	
DATE	APR 2022	

JONATHAN B. BRUMFIELD P.E. REGISTERED

FIGURE 4
 EROSION CONTROL DETAILS
 EMBASSY SUITES SHORT TERM SEAWALL REPAIR
 ST. JOHNS COUNTY, FLORIDA

TAYLOR ENGINEERING INC.
 10199 SOUTHSIDE BLVD. SUITE 310
 JACKSONVILLE, FLORIDA 32256
 REGISTRY # 4115

PRELIMINARY DRAWINGS: THESE DRAWINGS ARE NOT IN FINAL FORM, BUT ARE BEING TRANSMITTED FOR AGENCY REVIEW.

Attachment 3- Proof of Insurance



CERTIFICATE OF LIABILITY INSURANCE

DATE (MM/DD/YYYY)
09/08/2022

THIS CERTIFICATE IS ISSUED AS A MATTER OF INFORMATION ONLY AND CONFERS NO RIGHTS UPON THE CERTIFICATE HOLDER. THIS CERTIFICATE DOES NOT AFFIRMATIVELY OR NEGATIVELY AMEND, EXTEND OR ALTER THE COVERAGE AFFORDED BY THE POLICIES BELOW. THIS CERTIFICATE OF INSURANCE DOES NOT CONSTITUTE A CONTRACT BETWEEN THE ISSUING INSURER(S), AUTHORIZED REPRESENTATIVE OR PRODUCER, AND THE CERTIFICATE HOLDER.

IMPORTANT: If the certificate holder is an ADDITIONAL INSURED, the policy(ies) must have ADDITIONAL INSURED provisions or be endorsed. If SUBROGATION IS WAIVED, subject to the terms and conditions of the policy, certain policies may require an endorsement. A statement on this certificate does not confer rights to the certificate holder in lieu of such endorsement(s).

PRODUCER Kelly White & Associates Insurance, LLC 1622 Hickman Road Jacksonville FL 32216	CONTACT NAME: HOUSE PHONE (A/C, No, Ext): 904-880-8881 E-MAIL ADDRESS: kelly@kwhiteinsurance.com	FAX (A/C, No):
	INSURER(S) AFFORDING COVERAGE	
INSURED Hayward Construction Group, LLC 12058 San Jose Blvd #803 Jacksonville FL 32223	INSURER A: Travelers Property & Casualty Company	NAIC # 36161
	INSURER B: Travelers Property & Casualty Company	36161
	INSURER C: Travelers Property & Casualty Company	36161
	INSURER D: American Interstate Ins Co	31895
	INSURER E: Great American Insurance Group	
	INSURER F:	

COVERAGES **CERTIFICATE NUMBER:** HAYW22090815511006 **REVISION NUMBER:**

THIS IS TO CERTIFY THAT THE POLICIES OF INSURANCE LISTED BELOW HAVE BEEN ISSUED TO THE INSURED NAMED ABOVE FOR THE POLICY PERIOD INDICATED. NOTWITHSTANDING ANY REQUIREMENT, TERM OR CONDITION OF ANY CONTRACT OR OTHER DOCUMENT WITH RESPECT TO WHICH THIS CERTIFICATE MAY BE ISSUED OR MAY PERTAIN, THE INSURANCE AFFORDED BY THE POLICIES DESCRIBED HEREIN IS SUBJECT TO ALL THE TERMS, EXCLUSIONS AND CONDITIONS OF SUCH POLICIES. LIMITS SHOWN MAY HAVE BEEN REDUCED BY PAID CLAIMS.

INSR LTR	TYPE OF INSURANCE	ADDL SUBR INSD WVD	POLICY NUMBER	POLICY EFF (MM/DD/YYYY)	POLICY EXP (MM/DD/YYYY)	LIMITS
A	<input checked="" type="checkbox"/> COMMERCIAL GENERAL LIABILITY <input type="checkbox"/> CLAIMS-MADE <input checked="" type="checkbox"/> OCCUR <input checked="" type="checkbox"/> Protection & Indemnity <input checked="" type="checkbox"/> Jones Act/Crew GEN'L AGGREGATE LIMIT APPLIES PER: <input checked="" type="checkbox"/> POLICY <input checked="" type="checkbox"/> PRO-JECT <input type="checkbox"/> LOC OTHER:	X	ZOL-10T38037-21-ND	07/12/2022	07/12/2023	EACH OCCURRENCE \$ 1,000,000 DAMAGE TO RENTED PREMISES (Ea occurrence) \$ 50,000 MED EXP (Any one person) \$ 5,000 PERSONAL & ADV INJURY \$ 1,000,000 GENERAL AGGREGATE \$ 2,000,000 PRODUCTS - COMPOP AGG \$ 2,000,000 \$
B	AUTOMOBILE LIABILITY <input checked="" type="checkbox"/> ANY AUTO <input type="checkbox"/> OWNED AUTOS ONLY <input checked="" type="checkbox"/> HIRED AUTOS ONLY <input type="checkbox"/> SCHEDULED AUTOS <input checked="" type="checkbox"/> NON-OWNED AUTOS ONLY		BA3P478176	04/11/2022	04/11/2023	COMBINED SINGLE LIMIT (Ea accident) \$ 1,000,000 BODILY INJURY (Per person) \$ BODILY INJURY (Per accident) \$ PROPERTY DAMAGE (Per accident) \$ PIP \$ 10,000
C	<input checked="" type="checkbox"/> UMBRELLA LIAB <input type="checkbox"/> OCCUR <input type="checkbox"/> EXCESS LIAB <input type="checkbox"/> CLAIMS-MADE DED <input checked="" type="checkbox"/> RETENTION \$ 50,000		ZOB16N34198	07/12/2022	07/12/2023	EACH OCCURRENCE \$ 2,000,000 AGGREGATE \$ 2,000,000 \$
D	WORKERS COMPENSATION AND EMPLOYERS' LIABILITY ANY PROPRIETOR/PARTNER/EXECUTIVE OFFICER/MEMBER EXCLUDED? (Mandatory in NH) If yes, describe under DESCRIPTION OF OPERATIONS below	Y/N N	AVWCFL3077322022	04/01/2022	04/01/2023	<input checked="" type="checkbox"/> PER STATUTE <input checked="" type="checkbox"/> OTH-ER Includes USL&H E.L. EACH ACCIDENT \$ 1,000,000 E.L. DISEASE - EA EMPLOYEE \$ 1,000,000 E.L. DISEASE - POLICY LIMIT \$ 1,000,000
E	Vessel Pollution		OMH 349-18-14	07/12/2022	07/12/2023	OPA \$1,000,000 CERCLA \$1,000,000

DESCRIPTION OF OPERATIONS / LOCATIONS / VEHICLES (ACORD 101, Additional Remarks Schedule, may be attached if more space is required)

Project: Access use for seawall revetment repairs at 300 A1A Beach Blvd (Embassy Suites). Certificate Holder is listed as Additional Insured as required per written contract.

CERTIFICATE HOLDER St. Johns County Board of County Commissioners (BCC) 500 San Sebastian View St. Augustine FL 32084	CANCELLATION SHOULD ANY OF THE ABOVE DESCRIBED POLICIES BE CANCELLED BEFORE THE EXPIRATION DATE THEREOF, NOTICE WILL BE DELIVERED IN ACCORDANCE WITH THE POLICY PROVISIONS. AUTHORIZED REPRESENTATIVE
---	--

9/15/22 Pre-Construction site visit

Hayward Construction and St Johns County will enter into a Permissive Use Agreement (PUA) to allow Hayward construction access to address a bulkhead issue to the neighboring property to the south. Hayward has a MOT plan and will secure a SO deputy to assist with keeping the public access open throughout the project but also allow for construction activity. Dump trucks will back down the access road with flaggers to drop material and material will be transferred utilizing a skidsteer to work site.

As noted below, concrete in front of main access point has cracks but otherwise overall condition of concrete is in good standing. Hayward will be removing a small section of fence as depicted in photos but will be responsible for replacing upon completion.

Proposed staging location for evenings of equipment




Current emergency access point- first section of fence to north is to be removed for access



Concrete in front of access, has previous cracks



Existing Sidewalk

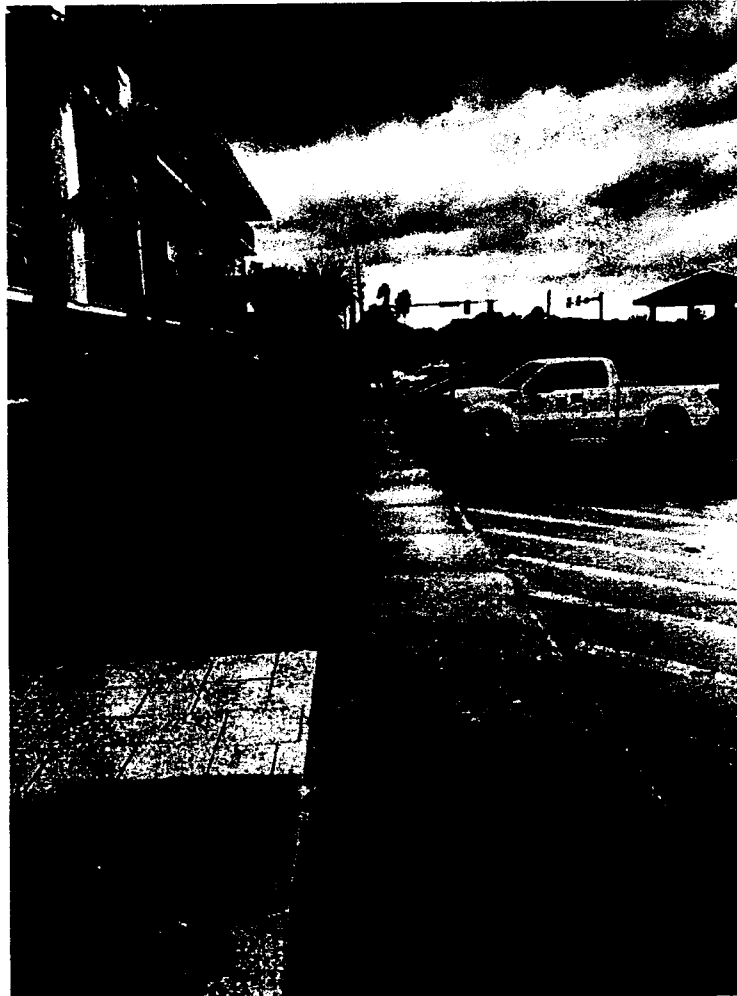

Overall work area




From beach



Attachment 5 - Security for Restoration

No. 1211314526

Cashier's Check

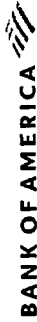

Notice to Purchaser: In the event this check is lost, misplaced or stolen, a sworn statement and 90-day waiting period will be required prior to replacement. This check should be negotiated within 90 days.

JULINGTON CREEK

0003 0109189 0044

Pay

BANK OF AMERICA

FIVE THOUSAND ZERO ZERO DOLLARS

\$5,000.00

Five Thousand and 00/100 Dollars

To The Order Of ST. JOHNS COUNTY BOARD OF COUNTY COMM

PERMISSIVE USE AGREEMENT- DEPOSIT

Remitter (Purchased By): HAYWARD CONSTRUCTION GROUP LLC

Bank of America, N.A.
SAN ANTONIO, TX

Sam Janday
AUTHORIZED SIGNATURE

Date 09/23/22 12:55:27 PM


30-#1140
NTX

Valid After 90 Days

00-53-3364B 06-2019

|| 1 2 1 3 1 4 5 2 6 ||

THE ORIGINAL DOCUMENT HAS A WHITE REFLECTIVE WATERMARK ON THE BACK. HOLD AT AN ANGLE TO VIEW WHEN CHECKING THE ENDORSEMENTS.

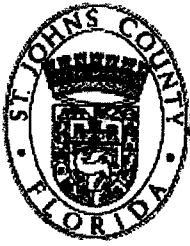

**NON-EXCLUSIVE PERMISSIVE USE AGREEMENT
FOR USE OF ST. JOHNS COUNTY PROPERTY**

THIS AGREEMENT (Agreement) is made as of this 21 day of October, 2022 (Effective Date), by and between St. Johns County, a political subdivision of the State of Florida (County) and Hayward Construction Group, LLC, a Florida limited liability company (Contractor). The County and the Contractor enter into this Agreement on the basis of the following facts, understandings and intentions:

WHEREAS, the County operates and maintains certain real property located East of A1A Beach Blvd. and lying adjacent to and north of 300 A1A Beach Blvd., Parcel Account No. 161060-0001 (Property), and more specifically depicted in Attachment 1.

WHEREAS, the Property currently serves as public beach access and parking as shown in Attachment 1, map attached hereto.

WHEREAS, the Contractor and County have an existing Permissive Use Agreement dated September 15, 2022, permitting the Contractor temporary use of a portion of the Property as access for machinery and equipment to deliver materials and to perform repairs on the seawall located on adjacent property, 300 A1A Beach Blvd., owned by Key Beach North, LLC, a Florida limited liability company (Client).

WHEREAS, due to Hurricane Ian the scope of work has significantly increased and the sea wall must undergo emergency repairs. In order to accommodate the increase in equipment, machinery and supplies needed to provide the emergency repairs and for public safety, the Contractor seeks temporary use of the Property to include fully closing the Property to the public until Restoration, as described in this agreement, is complete.

WHEREAS, the parties desire to terminate the current Agreement and replace it with this Agreement to enlarge the scope of work and extend the timelines for completion and site restoration.

WHEREAS, for the health and safety of the public it is necessary for the Contractor to secure the Property from public access during the hours of use. Contractor will set up barriers with appropriate warning signs at the beach approach to ensure separation from public and construction activities. Contractor shall provide personnel to ensure the public does not enter the Property being utilized by Contractor.

WHEREAS, accordingly, the County and the Contractor seek to enter into this Agreement to set forth their respective duties and obligations regarding use of the Property.

NOW, THEREFORE, in consideration of the premises and mutual covenants of the parties hereto, and for other good and valuable consideration, the receipt and sufficiency of which are hereby acknowledged, the parties hereto agree as follows:

1. **Incorporation of Recitals.** The recitals stated above are hereby incorporated into the body of this Agreement, and are adopted by each of the parties as findings of fact.
2. **Incorporation of Attachments.** The following attachments are hereby incorporated into, and made part of this Agreement:
 - a. Attachment 1 (Depiction of Property)
 - b. Attachment 2 (Site Plan and Operations Plan)
 - c. Attachment 3 (Proof of Insurance)
 - d. Attachment 4 (Pre-Use Assessment of the Property)
 - e. Attachment 5 (Security for Restoration Costs)
3. **Permissive Use (Non-Exclusive).** Subject to the terms and conditions contained herein, the County hereby grants the Contractor permission to enter onto the Property, and non-exclusive use of the Property to stage equipment.
4. **Duration of Use.** Such use will begin on **October 19, 2022 from 7:00 a.m. to 5:00 p.m. (Beginning Date)**, may continue for a period of up to thirty (30) days. Unless otherwise authorized by the County in writing, use of the Property shall end by no later than **November 18, 2022 (Ending Date)**.
5. **Public Access.** For the Duration of Use, the Contractor will restrict public access to the Property. The Contractor understands and agrees that the County assumes no liability for any damage to any Equipment stored on the Property.
 - a. **Site Plan.** Upon execution of this Agreement, the Contractor will provide a site plan that specifically describes the Equipment and each storage area located on the Property (Site Plan).
 - b. **Operations Plan.**
 - i. The Contractor must provide an operations plan that, at minimum, includes the following: a plan of the hours of use; a plan to restrict public access; a plan to secure equipment from public access;
 - ii. The Operations Plan is subject to approval by the County. The Contractor shall not begin any work on or at the Property prior to the County's written approval of the Operations Plan.
 - c. **Condition of the Property.** The Contractor understands and agrees to accept use of

the Property in "as-is" condition.

6. **Time is of the Essence.** Time is of the essence with respect to the Contractor's performance under this Agreement. Failure by the Contractor to perform timely on the dates and within the time periods described herein shall constitute a material breach of this Agreement.

7. **Restoration of the Property.**

a. **Clean-Up.** The Contractor will remove all trash generated during use of the Property by no later than two (2) calendar days following the Ending Date.

b. **Pre-Use Assessment.** Prior to the Contractor's use as described herein, the Contractor and a County representative shall inspect the Property (including taking photos) to assess its condition. A written assessment (including photos) of the pre-use condition of the Property shall be attached hereto as Attachment 4, and incorporated herein. By executing this Agreement, the Contractor hereby accepts such assessment, and agrees that it is a true and accurate statement regarding the condition of the Property prior to use.

c. **Post-Use Assessment.** By no later than five (5) business days after the Contractor completes use of the Property or the Ending Date, whichever occurs first, the Contractor and a County representative will inspect the Property (including taking photos) to assess its condition. A written assessment (including photos) shall be completed and provided to the Contractor detailing the extent of damage to the Property.

d. **Restoration.** Except normal wear and tear caused by pedestrian and/or passenger vehicle traffic, or damages caused by activities unrelated to the Contractor's use of the Property, the Contractor is solely liable to restore the Property to its pre-use condition, as described in Pre-Use Assessment dated 9/15/22 (Attachment 4). Accordingly, the Contractor shall provide all labor, materials, costs and expenses necessary to restore the Property to its pre-use condition.

e. **Security for Restoration Costs.** The County has estimated that the cost to restore the Property to its pre-use condition is **\$5,000 (Estimated Restoration Costs)**. As a condition of entering into this Agreement, upon execution, the Contractor shall provide to the County, in a form and format approved by the County, a letter of credit or other payment security equal to the Estimated Restoration Costs. The County shall return to the Contractor the full balance of the payment security within ten (10) days following the Contractor's restoration of the Property as provided above in Paragraph 5(d).

f. **Timing.** Unless otherwise authorized in writing by the County, the Contractor shall complete restoration of the Property by no later than **November 20, 2022**.

8. **Indemnification.** The Contractor will indemnify, defend and hold harmless the County, its officers, employees, contractors, subcontractors, guests, invitees, volunteers and agents, against any and all claims for loss or expense or suits for damage to persons or property (including the Client's property), caused by or arising from use of the Property by the Company, its employees, members, agents, and subcontractors. The Company acknowledges and agrees that this provision regarding Indemnification survives early termination by either party or expiration of this Agreement.
9. **Insurance.** Prior to its use of the Property, the Contractor shall secure and maintain for the duration of this Agreement comprehensive general liability insurance, to include property damage and bodily injury with minimum policy coverage of \$1,000,000. As applicable, the Contractor shall further secure and maintain for the duration of this Agreement, Workers' Compensation Insurance, in an amount no less than is required by applicable Florida Law. The County shall be named as an additional insured on all comprehensive general coverage. Proof of such insurance shall be provided to the County Land Management Department prior to the Contractor's use of the Property.
10. **Permits, Licenses and Approvals.** Prior to its use of the Property, the Contractor shall secure and maintain all applicable licenses, permits and approvals necessary to complete the work described herein. Proof of such licenses, permits and approvals shall be provided to the Real Estate Department of St. Johns County prior to the Contractor's use of the Property.
11. **Hazards.** The Contractor hereby acknowledges and understands that, in the event that the Contractor's use of the Property creates a public safety hazard as determined in the County's sole discretion, at the Contractor's sole cost and expense, the Contractor shall be required to take all necessary actions to remedy such hazard(s) as directed by the County.
12. **Miscellaneous Provisions.**
 - a. Neither the County nor the Contractor will assign this Agreement or delegate or subcontract the performance of the Agreement without the prior written consent of the other.
 - b. This Agreement shall not be amended or modified in any manner except by written instrument properly executed by each party.
 - c. This Agreement is governed by the laws of the State of Florida, and any provisions contained in this Agreement in conflict therewith shall be void and of no effect. Any suit, action or proceeding arising in connection with this Agreement shall be brought in St. Johns County, Florida.
 - d. No delay or failure by the County to exercise or enforce any right or provision of this Agreement will be considered a waiver thereof.
 - e. If any provision of this Agreement is determined to be invalid or unenforceable, such determination shall not affect, impair or invalidate the remainder of this Agreement.
 - f. The obligations under this Agreement, which by their nature would continue beyond

- the expiration of the term of this Agreement, shall survive termination or expiration of this Agreement.
- g. This Agreement contains the entire understanding between the parties with respect to the subject matter of this Agreement.
 - h. This Agreement may be executed in one or more counterparts all of which when taken together shall be considered one and the same agreement. A complete, executed copy of this Agreement shall be enforceable as an original.
 - i. The parties shall allow public access to all documents, papers, letters, or other material subject to the provisions of chapter 119, Florida Statutes, and made or received in conjunction with this Agreement.
 - j. Each party covenants to the other party that it has the lawful authority to enter into this Agreement and has authorized the execution of this Agreement by the party's authorized representative.

IN WITNESS WHEREOF, County and the Contractor have caused this Agreement to be made on the date above written.

ST JOHNS COUNTY

By: *Hunter S. Conrad* 10/21/22
 Hunter S. Conrad or designee Date

Its: County Administrator

HAYWARD CONSTRUCTION GROUP, LLC

By: *Kathleen Hayward* 10/21/22
 Kathleen Hayward - Managing Member Date



Sarah Perry 10/21/22
 Witness Signature Date

 Print Name

 Witness Signature Date

 Print Name

Attachment 1- Depiction of Property

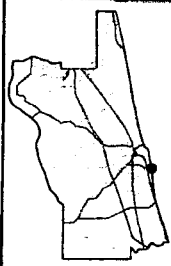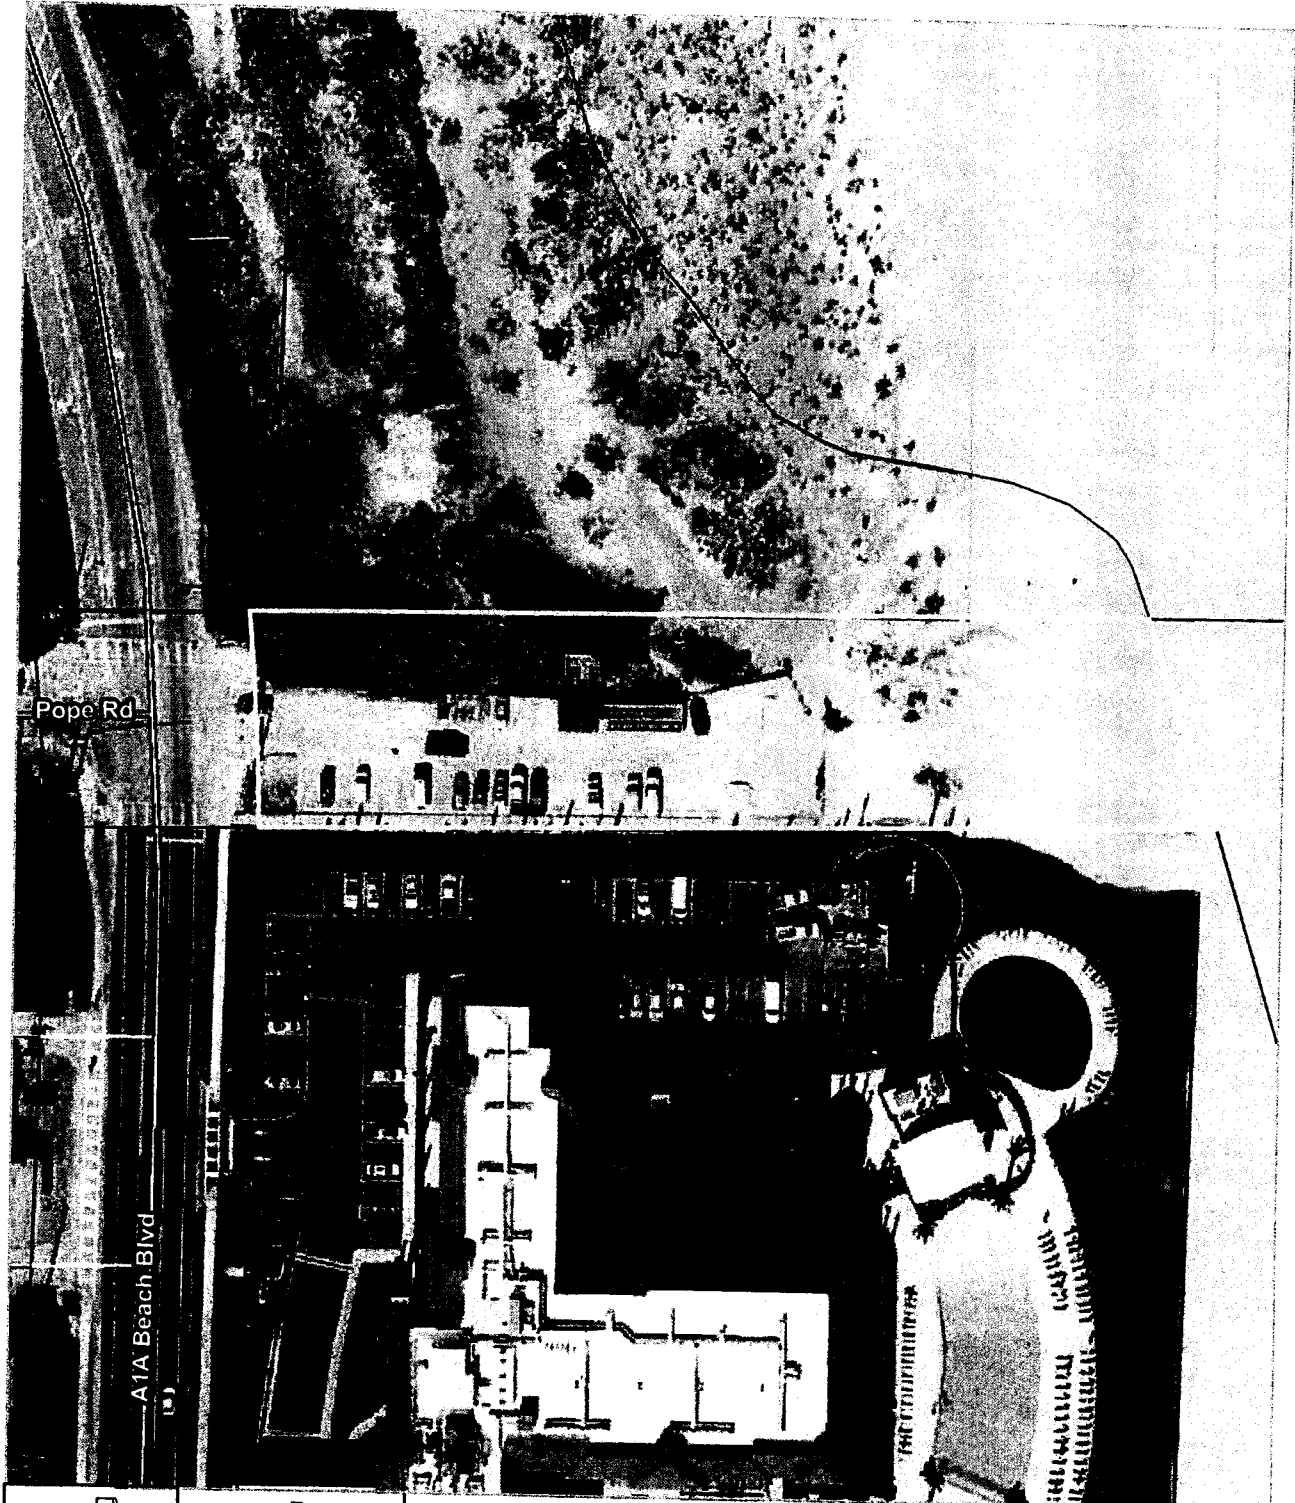

2019 Aerial Imagery
0 15 30 60
Feet
Date: 3/1/2021

Permissive Use Agreement
Key Beach North, LLC
Embassy Suites

Land Management
Systems
Real Estate
Division
(904) 209-0782
Disclaimer:
This map is for reference use only.
Data provided are derived from multiple
sources with varying levels of accuracy.
The St. Johns County Real Estate
Division disclaims all responsibility
for the accuracy or completeness
of the data shown hereon.



WORK AREA ADDRESS: 300 A 1A BEACH BLVD, ST. AUGUSTINE

Sand delivery area



Pope Rd

lot closed

200' FT

200' FT

A 1A Beach Blvd
A 1A Beach Blvd

200' FT

200' FT

200' FT


200' FT

Anastasia Lodge Dr

Anastasia Lodge Dr

Page 1 of 1

Exhibit to Attachment 2 - Additional Project Information

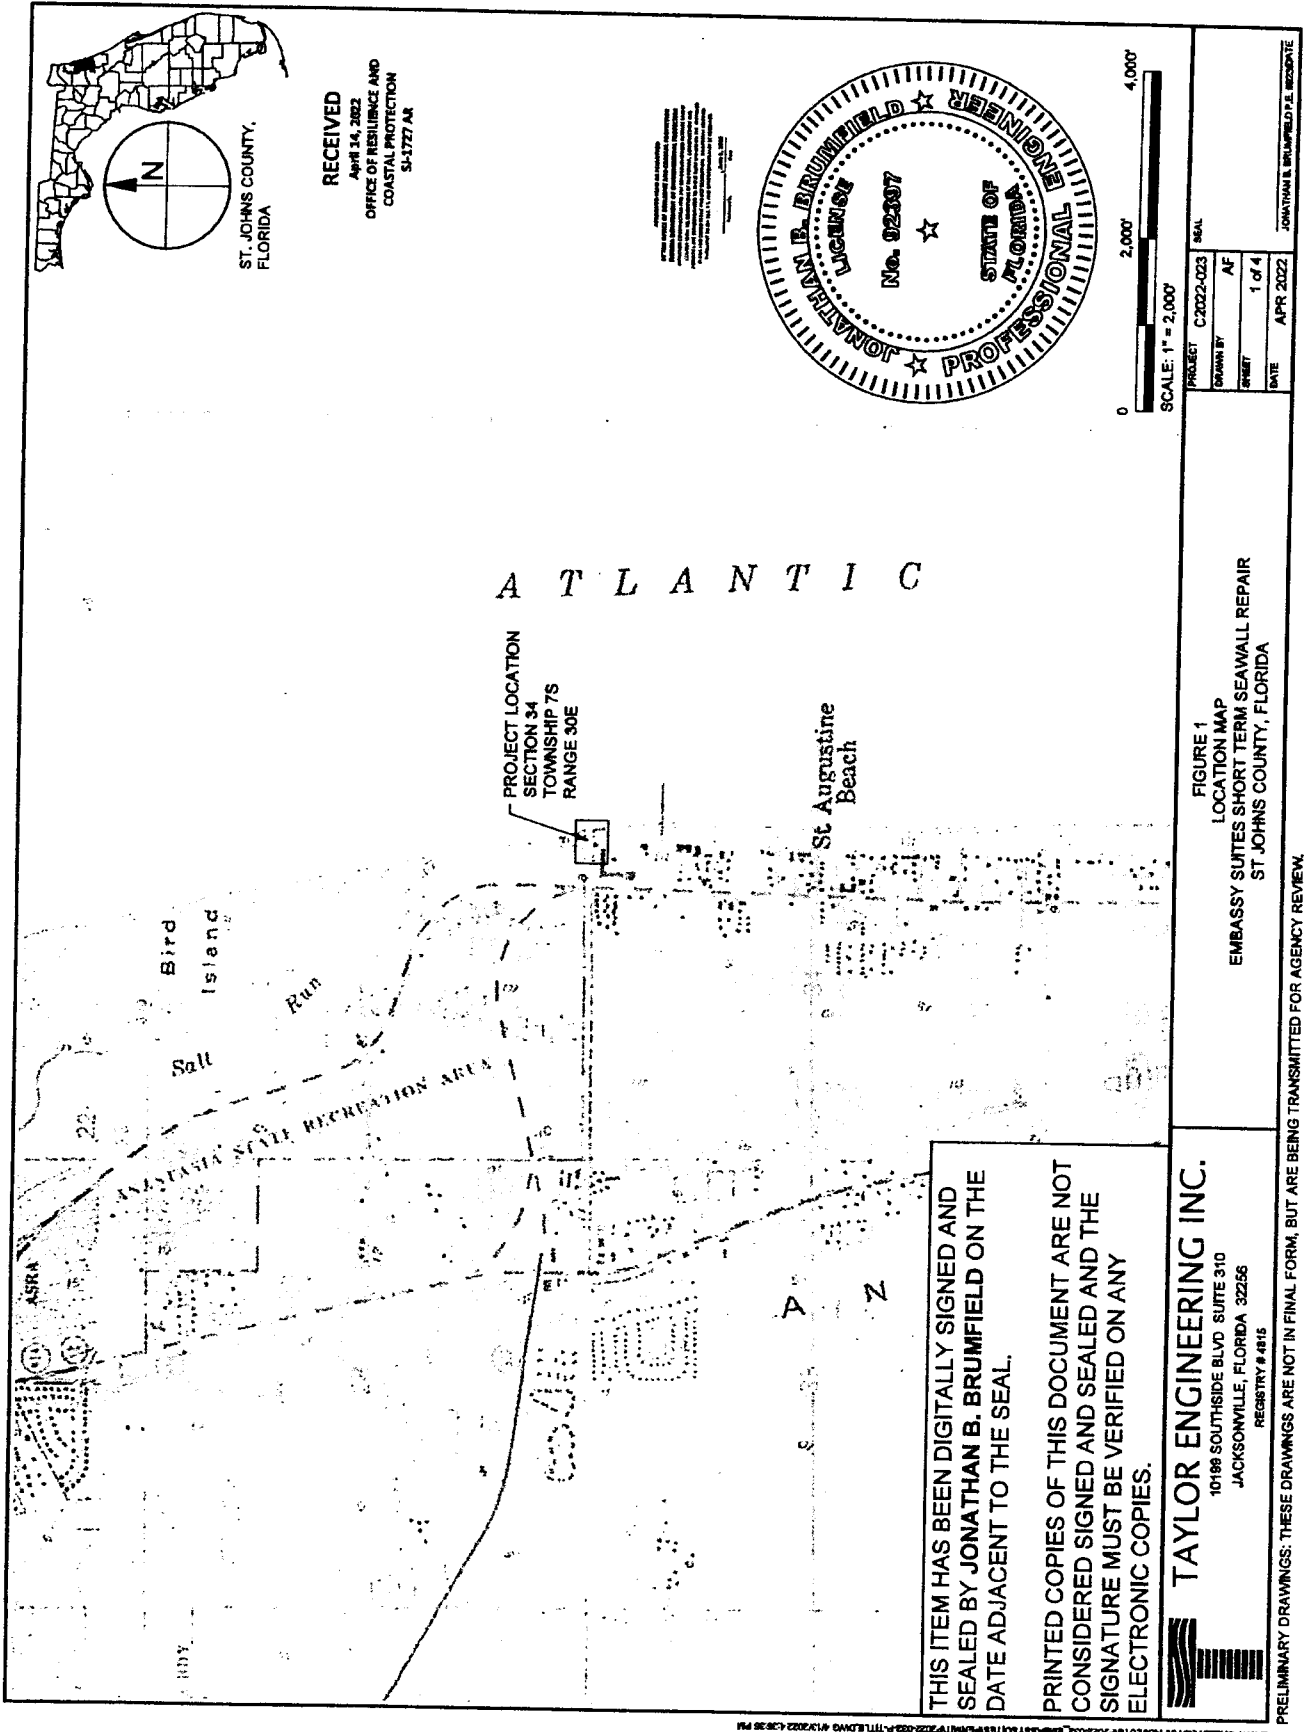

THIS ITEM HAS BEEN DIGITALLY SIGNED AND SEALED BY JONATHAN B. BRUMFIELD ON THE DATE ADJACENT TO THE SEAL.


PRINTED COPIES OF THIS DOCUMENT ARE NOT CONSIDERED SIGNED AND SEALED AND THE SIGNATURE MUST BE VERIFIED ON ANY ELECTRONIC COPIES.

TAYLOR ENGINEERING INC.
 10186 SOUTHSHORE BLVD SUITE 310
 JACKSONVILLE, FLORIDA 32256
 REGISTRY # 4815

PRELIMINARY DRAWINGS: THESE DRAWINGS ARE NOT IN FINAL FORM, BUT ARE BEING TRANSMITTED FOR AGENCY REVIEW.

FIGURE 1
 LOCATION MAP
 EMBASSY SUITES SHORT TERM SEAWALL REPAIR
 ST. JOHNS COUNTY, FLORIDA

PROJECT: C2022-023
 DRAWN BY: AF
 SHEET: 1 of 4
 DATE: APR 2022
 SEAL: JONATHAN B. BRUMFIELD, P.E. LICENSEE

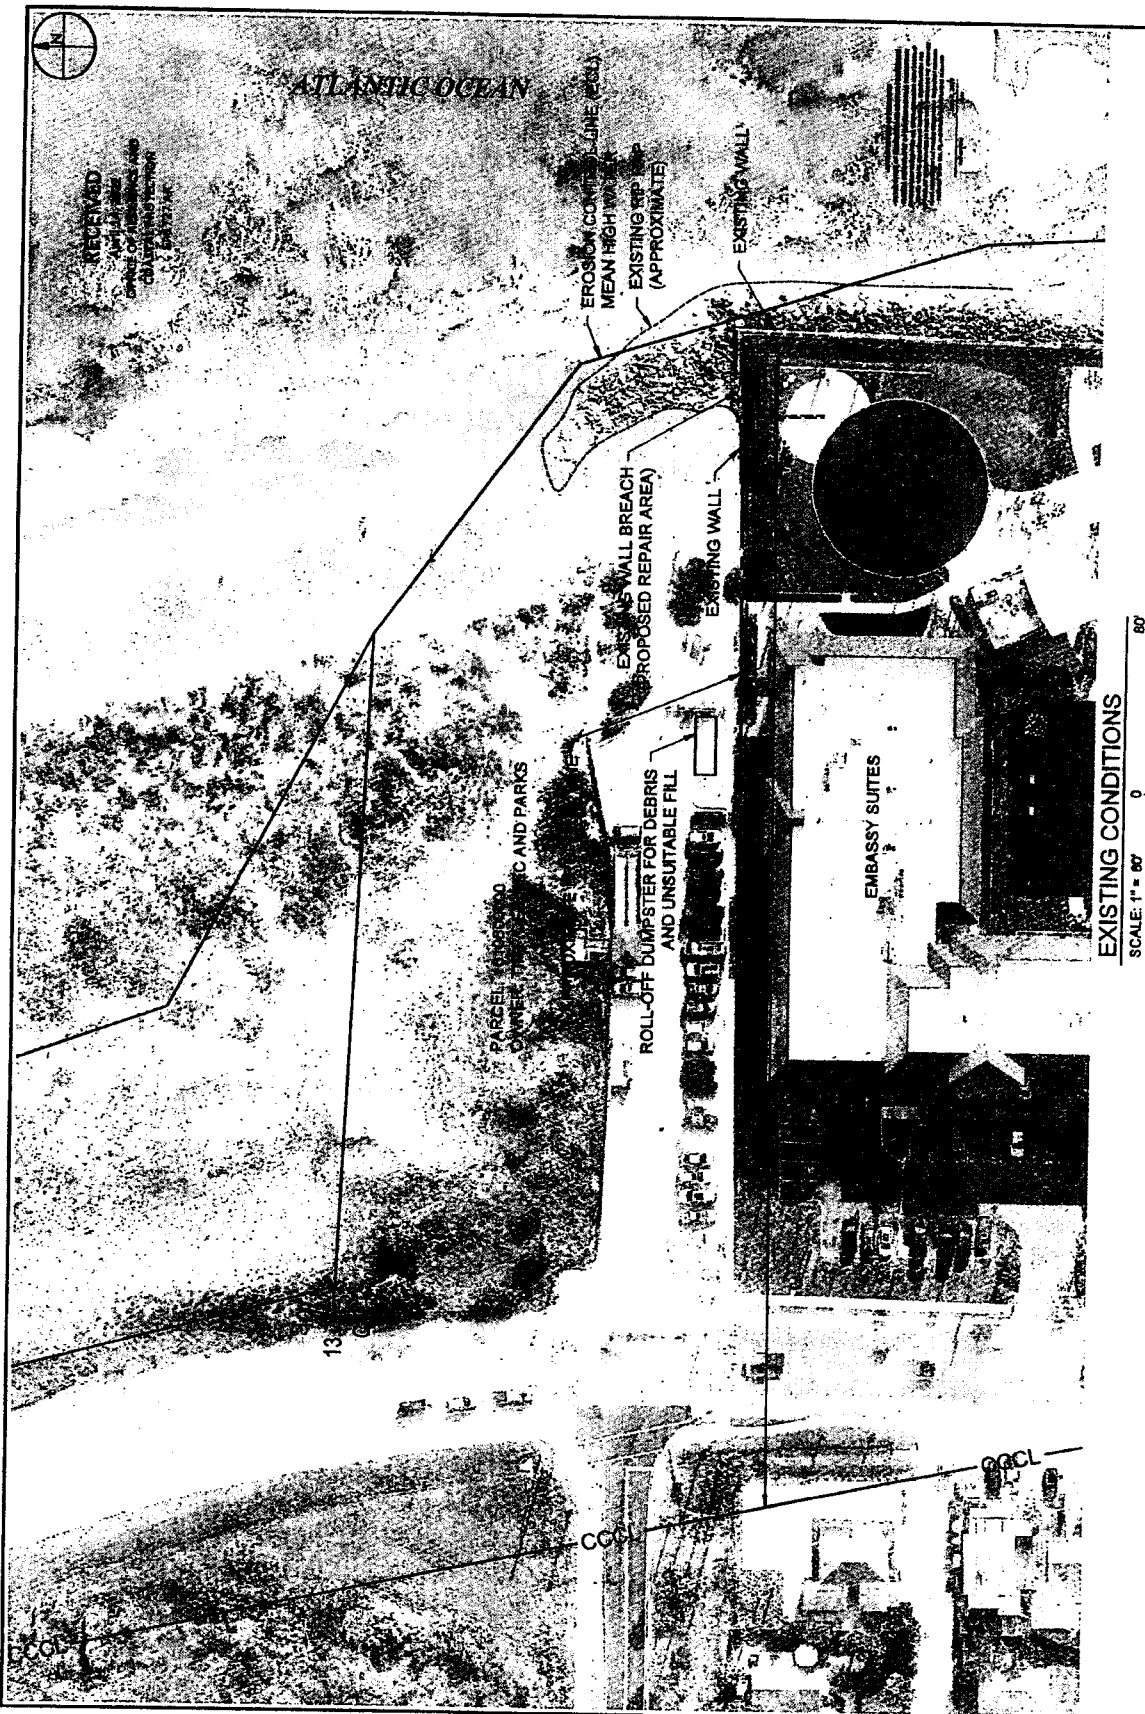

RECEIVED
 APR 11 2022
 OFFICE OF ADMINISTRATION AND
 COMMUNITY DEVELOPMENT


PROJECT	C 2022-023	SCALE	REAL
DRAWN BY	AF		
SHEET	2 of 4		
DATE	APR 2022		

FIGURE 2
 PROJECT OVERVIEW
 EMBASSY SUITES SHORT TERM SEAWALL REPAIR
 ST. JOHNS COUNTY, FLORIDA

TAYLOR ENGINEERING INC.
 10199 SOUTHSIDE BLVD SUITE 310
 JACKSONVILLE, FLORIDA 32256
 REGISTRY # 4815

PRELIMINARY DRAWINGS: THESE DRAWINGS ARE NOT IN FINAL FORM, BUT ARE BEING TRANSMITTED FOR AGENCY REVIEW.

C:\HYDRO\PROJECTS\2022\023-EMBASSY SUITES\DRAWING\01\2022-023-EMBASSY SUITES SHORT TERM SEAWALL REPAIR\FIGURE 2.dwg 4/11/2022 4:38:39 PM

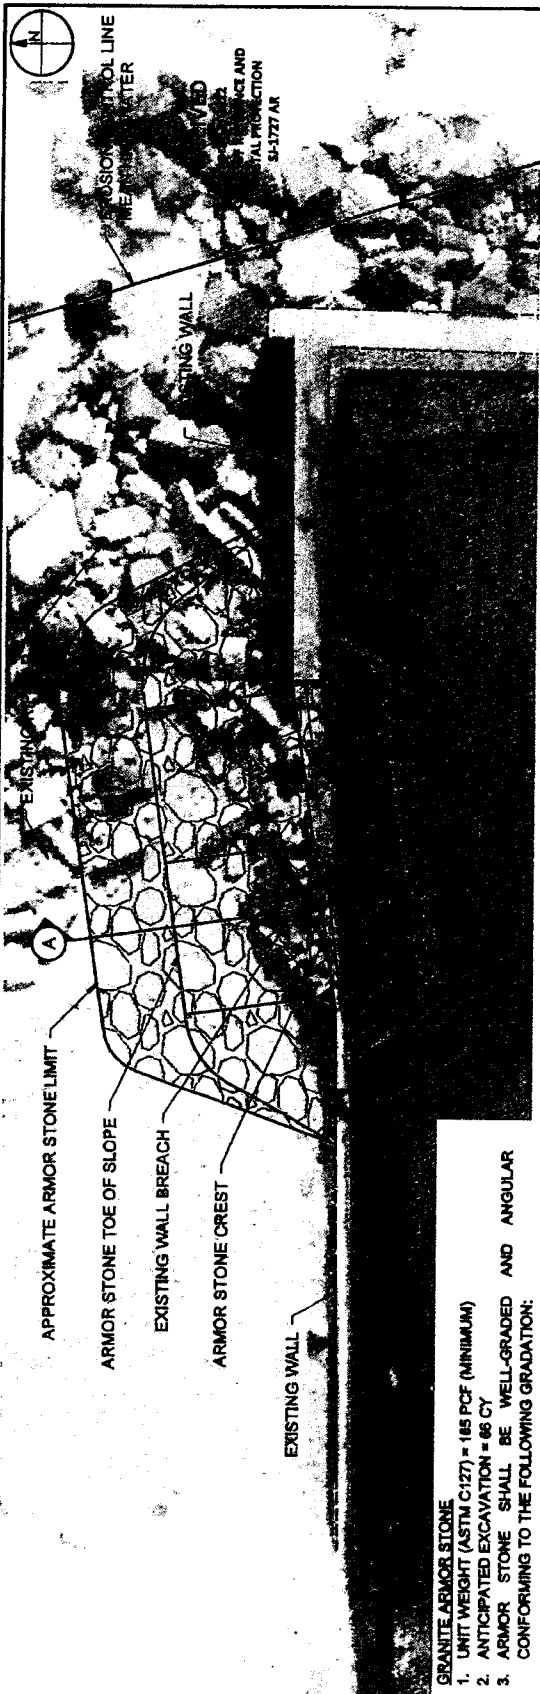


NOTE: PERMIT SET - NOT FOR CONSTRUCTION


PROPOSED WALL REPAIR PLAN
SCALE: 1" = 10'

- GRANITE ARMOR STONE**
1. UNIT WEIGHT (ASTM C127) = 165 PCF (MINIMUM)
 2. ANTICIPATED EXCAVATION = 66 CY
 3. ARMOR STONE SHALL BE WELL-GRADED AND ANGULAR CONFORMING TO THE FOLLOWING GRADATION:


ARMOR STONE GRADATION		
% FINER #	DIAMETER (IN.)	WEIGHT (LBS)
15	1.5	594
50	2.1	1,528
85	2.8	3,760
100	3.0	4,563

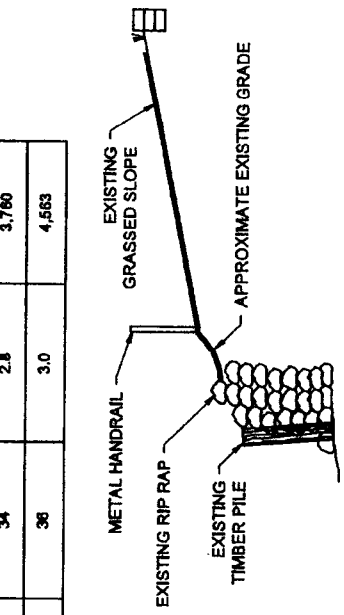

(A) EXISTING REPAIR SECTION
NOT TO SCALE

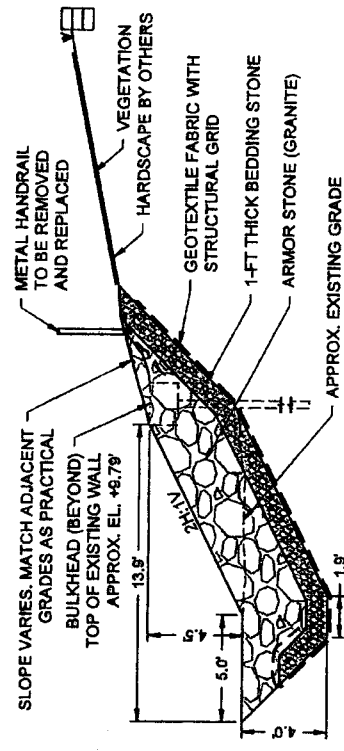

(A) PROPOSED REPAIR SECTION
NOT TO SCALE

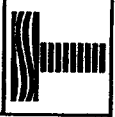

TAYLOR ENGINEERING INC.
10199 SOUTHSIDE BLVD SUITE 310
JACKSONVILLE, FLORIDA 32256
REGISTRY # 4816

FIGURE 3
PROPOSED PLAN AND DETAILS
EMBASSY SUITES SHORT TERM SEAWALL REPAIR
ST. JOHNS COUNTY, FLORIDA

PROJECT	C2022-023	SCALE	
DRAWN BY	AF		
SHEET	3 of 4		
DATE	APR 2022		

PRELIMINARY DRAWINGS. THESE DRAWINGS ARE NOT IN FINAL FORM, BUT ARE BEING TRANSMITTED FOR AGENCY REVIEW. JONATHAN BRIMFIELD P.E. PROJECTE

RECEIVED
 April 14, 2022
 OFFICE OF RESILIENCE AND
 COASTAL PROTECTION
 SA-1727 AR

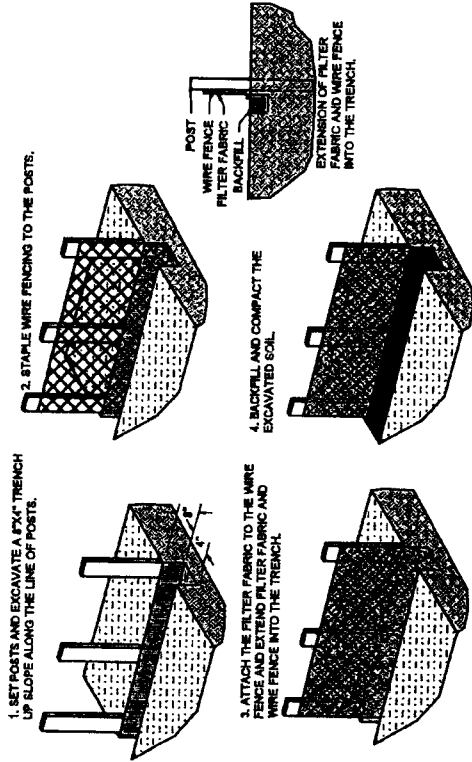


FIGURE 4
 EROSION CONTROL DETAILS
 EMBASSY SUITES SHORT TERM SEAWALL REPAIR
 ST. JOHNS COUNTY, FLORIDA



TAYLOR ENGINEERING INC.
 10188 SOUTHSHORE BLVD, SUITE 310
 JACKSONVILLE, FLORIDA 32256
 REGISTRY # 4815

PROJECT: C2022-023
 DRAWN BY: AF
 SHEET: 4 of 4
 DATE: APR 2022

PRELIMINARY DRAWINGS: THESE DRAWINGS ARE NOT IN FINAL FORM, BUT ARE BEING TRANSMITTED FOR AGENCY REVIEW.

CONTRACT NO. ERMW050789202-023
 SHEET NO. 4 OF 4

C:\MY FILES\ERW050789202-023\EMBASSY SUITES SHORT TERM SEAWALL REPAIR\FIGURE 4.dwg 4/14/2022 4:28:33 PM

Attachment 3- Proof of Insurance



CERTIFICATE OF LIABILITY INSURANCE

DATE (MM/DD/YYYY)
09/08/2022

THIS CERTIFICATE IS ISSUED AS A MATTER OF INFORMATION ONLY AND CONFERS NO RIGHTS UPON THE CERTIFICATE HOLDER. THIS CERTIFICATE DOES NOT AFFIRMATIVELY OR NEGATIVELY AMEND, EXTEND OR ALTER THE COVERAGE AFFORDED BY THE POLICIES BELOW. THIS CERTIFICATE OF INSURANCE DOES NOT CONSTITUTE A CONTRACT BETWEEN THE ISSUING INSURER(S), AUTHORIZED REPRESENTATIVE OR PRODUCER, AND THE CERTIFICATE HOLDER.

IMPORTANT: If the certificate holder is an ADDITIONAL INSURED, the policy(ies) must have ADDITIONAL INSURED provisions or be endorsed. If SUBROGATION IS WAIVED, subject to the terms and conditions of the policy, certain policies may require an endorsement. A statement on this certificate does not confer rights to the certificate holder in lieu of such endorsement(s).

PRODUCER Kelly White & Associates Insurance, LLC 1622 Hickman Road Jacksonville FL 32216		CONTACT NAME: HOUSE PHONE (A/C No. Ext): 904-880-8881 FAX (A/C No.): E-MAIL ADDRESS: kelly@kwhiteinsurance.com	
INSURED Hayward Construction Group, LLC 12058 San Jose Blvd #803 Jacksonville FL 32223		INSURER(S) AFFORDING COVERAGE	
		INSURER A: Travelers Property & Casualty Company	NAIC # 36161
		INSURER B: Travelers Property & Casualty Company	NAIC # 36161
		INSURER C: Travelers Property & Casualty Company	NAIC # 36161
		INSURER D: American Interstate Ins Co	NAIC # 31895
		INSURER E: Great American Insurance Group	
		INSURER F:	

COVERAGES **CERTIFICATE NUMBER:** HAYW22090815511006 **REVISION NUMBER:**

THIS IS TO CERTIFY THAT THE POLICIES OF INSURANCE LISTED BELOW HAVE BEEN ISSUED TO THE INSURED NAMED ABOVE FOR THE POLICY PERIOD INDICATED. NOTWITHSTANDING ANY REQUIREMENT, TERM OR CONDITION OF ANY CONTRACT OR OTHER DOCUMENT WITH RESPECT TO WHICH THIS CERTIFICATE MAY BE ISSUED OR MAY PERTAIN, THE INSURANCE AFFORDED BY THE POLICIES DESCRIBED HEREIN IS SUBJECT TO ALL THE TERMS, EXCLUSIONS AND CONDITIONS OF SUCH POLICIES. LIMITS SHOWN MAY HAVE BEEN REDUCED BY PAID CLAIMS.

NSR LTR	TYPE OF INSURANCE	ADDL SUBR INSD	WVD	POLICY NUMBER	POLICY EFF (MM/DD/YYYY)	POLICY EXP (MM/DD/YYYY)	LIMITS
A	<input checked="" type="checkbox"/> COMMERCIAL GENERAL LIABILITY <input type="checkbox"/> CLAIMS-MADE <input checked="" type="checkbox"/> OCCUR <input checked="" type="checkbox"/> Protection & Indemnity <input checked="" type="checkbox"/> Jones Act/Crew GEN'L AGGREGATE LIMIT APPLIES PER: <input checked="" type="checkbox"/> POLICY <input checked="" type="checkbox"/> PRO-JECT <input type="checkbox"/> LOC OTHER:	X		ZOL-10T38037-21-ND	07/12/2022	07/12/2023	EACH OCCURRENCE \$ 1,000,000 DAMAGE TO RENTED PREMISES (Ea occurrence) \$ 50,000 MED EXP (Any one person) \$ 5,000 PERSONAL & ADV INJURY \$ 1,000,000 GENERAL AGGREGATE \$ 2,000,000 PRODUCTS - COMP/OP AGG \$ 2,000,000 \$
B	<input checked="" type="checkbox"/> AUTOMOBILE LIABILITY <input checked="" type="checkbox"/> ANY AUTO <input type="checkbox"/> OWNED AUTOS ONLY <input type="checkbox"/> SCHEDULED AUTOS <input checked="" type="checkbox"/> HIRED AUTOS ONLY <input checked="" type="checkbox"/> NON-OWNED AUTOS ONLY			BA3P478176	04/11/2022	04/11/2023	COMBINED SINGLE LIMIT (Ea accident) \$ 1,000,000 BODILY INJURY (Per person) \$ BODILY INJURY (Per accident) \$ PROPERTY DAMAGE (Per accident) \$ PIP \$ 10,000
C	<input checked="" type="checkbox"/> UMBRELLA LIAB <input type="checkbox"/> OCCUR <input type="checkbox"/> EXCESS LIAB <input type="checkbox"/> CLAIMS-MADE <input type="checkbox"/> DED <input checked="" type="checkbox"/> RETENTION \$ 50,000			ZOB16N34198	07/12/2022	07/12/2023	EACH OCCURRENCE \$ 2,000,000 AGGREGATE \$ 2,000,000 \$
D	WORKERS COMPENSATION AND EMPLOYERS' LIABILITY ANY PROPRIETOR/PARTNER/EXECUTIVE OFFICER/MEMBER EXCLUDED? (Mandatory in NH) If yes, describe under DESCRIPTION OF OPERATIONS below	Y/N	N/A	AVWCFL3077322022	04/01/2022	04/01/2023	<input checked="" type="checkbox"/> PER STATUTE <input checked="" type="checkbox"/> OTH-ER Includes USL&H E.L. EACH ACCIDENT \$ 1,000,000 E.L. DISEASE - EA EMPLOYEE \$ 1,000,000 E.L. DISEASE - POLICY LIMIT \$ 1,000,000
E	Vessel Pollution			OMH 349-18-14	07/12/2022	07/12/2023	OPA \$1,000,000 CERCLA \$1,000,000

DESCRIPTION OF OPERATIONS / LOCATIONS / VEHICLES (ACORD 101, Additional Remarks Schedule, may be attached if more space is required)

Project: Access use for seawall revetment repairs at 300 A1A Beach Blvd (Embassy Suites). Certificate Holder is listed as Additional Insured as required per written contract.

CERTIFICATE HOLDER St. Johns County Board of County Commissioners (BCC) 500 San Sebastian View St. Augustine FL 32084	CANCELLATION SHOULD ANY OF THE ABOVE DESCRIBED POLICIES BE CANCELLED BEFORE THE EXPIRATION DATE THEREOF, NOTICE WILL BE DELIVERED IN ACCORDANCE WITH THE POLICY PROVISIONS. AUTHORIZED REPRESENTATIVE
---	--

9/15/22 Pre-Construction site visit

Hayward Construction and St Johns County will enter into a Permissive Use Agreement (PUA) to allow Hayward construction access to address a bulkhead issue to the neighboring property to the south. Hayward has a MOT plan and will secure a SO deputy to assist with keeping the public access open throughout the project but also allow for construction activity. Dump trucks will back down the access road with flaggers to drop material and material will be transferred utilizing a skidsteer to work site.

As noted below, concrete in front of main access point has cracks but otherwise overall condition of concrete is in good standing. Hayward will be removing a small section of fence as depicted in photos but will be responsible for replacing upon completion.

Proposed staging location for evenings of equipment




Current emergency access point- first section of fence to north is to be removed for access



Concrete in front of access, has previous cracks



Existing Sidewalk

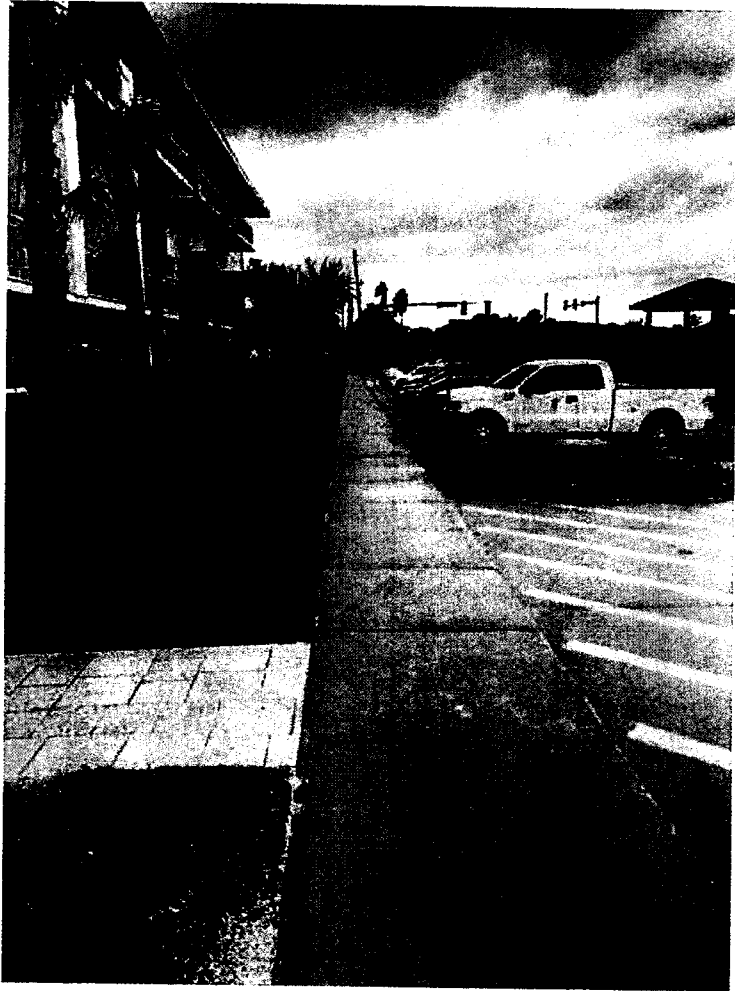

Overall work area



From beach



Attachment 5 - Security for Restoration

BANK OF AMERICA

Cashier's Check

No. 1211314526

0903 0109 189 0044
Pay
JULINGTON GREEK
0000

Date 09/21/22 12:55:27 PM

Seq. # 1140
NTX

Void After 90 Days

BANK OF AMERICA
Five Thousand and 00/100 Dollars
To The Order Of ST. JOHNS COUNTY BOARD OF COUNTY COMM
PERMISSIVE USE AGREEMENT- DEPOSIT
Remitter (Purchased By): HAYWARD CONSTRUCTION GROUP LLC
Bank of America, N.A.
SAN ANTONIO, TX

\$5,000.00

Leann Fowler
AUTHORIZED SIGNATURE



THE ORIGINAL DOCUMENT HAS A WHITE REFLECTIVE WATERMARK ON THE BACK. HOLD AT AN ANGLE TO VIEW WHEN CHECKING THE ENDORSEMENTS.

00-53-3364B 06-2019