

88 32317

RESOLUTION NO. 88 - 315

A RESOLUTION RENAMING A STREET

WHEREAS, an application has been duly made to the Board of County Commissioners to rename the street known as: **LODGE STREET**


WHEREAS, it is found to be in the public interest to rename this street in furtherance of the public health, safety and welfare;

NOW THEREFORE BE IT RESOLVED,

1. That the said street known as **LODGE STREET (west of Daniels Street)**, is hereby renamed to **GREEN END LANE**, and shall hereafter be known by said new name.

2. That the application fee in the amount of \$25.00 for the renaming of this street is waived.

RESOLVED by the Board of County Commissioners of St. Johns County, Florida, this 13 day of December, 1988.

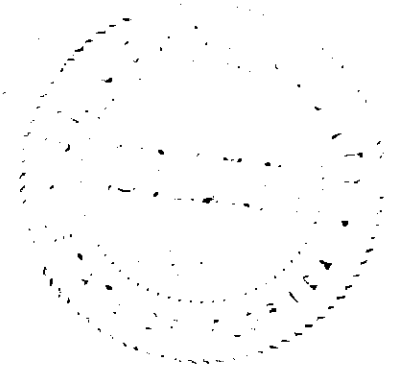


BOARD OF COUNTY COMMISSIONERS OF ST. JOHNS COUNTY, FLORIDA

By: *[Signature]*
Chairman

ATTEST: Carl "Bud" Markel, Clerk

By: *Connie E. McDaniel*
Deputy Clerk

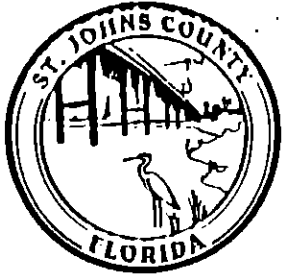

911 Task Force

LETTER OF TRANSMITTAL
Street Naming/Renaming
~~~~~

To:  County Administrator  
 Board of County Commissioners

Subject: Petition to Name Street: LODGE STREET (WEST OF DANIELS ST) TO GREEN END LANE

The office of 911 Coordinator has reviewed the name request and finds the requested name to be satisfactory, with only the noted exceptions: NONE

-----

Attached is:

- Original Petition with signatures
- Copy of Petition with signatures
- Copy of Payment Receipt on Waiver of Fee
- Approval Letter for Road
- 
- 

Submitted this 2<sup>TH</sup> day of DECEMBER, 1988

Respectfully,

911 Task Force/Office of 911 Coordinator

..xmittal.prd



# 911 Task Force

Date: 8-31-88

To: St. Johns County  
Administration Complex  
4025 Lewis Speedway  
St. Augustine, Florida

Subject: Street Name Petition; \_\_\_\_\_

Attached is the subject petition. For further information the person named below is the Contact Person for the property owners on the subject street:

Name: Mrs. Cara Harrison

Address: P.O. Box 195  
Hastings, Fla. 32045

Day Phone: 692-1404 Evening Phone: 692-1404

We have attached our non-refundable filing fee in the amount of \$25.00.

Respectfully Submitted,

For the Property Owners

# PETITION

DATE: \_\_\_\_\_ 19\_\_\_\_ # \_\_\_\_\_

TO: ST. JOHNS BOARD OF COUNTY COMMISSIONERS  
ST. AUGUSTINE, ST. JOHNS, FLORIDA

FROM: THE RESIDENTS OF \_\_\_\_\_  
(Street Name)  
COMMUNITY OF \_\_\_\_\_, ST JOHNS, FLORIDA

WHEREAS AT LEAST FIFTY-ONE PERCENT OF THE PROPERTY OWNERS ON SAID STREET DESIRE TO (NAME) (RE-NAME) THEIR STREET, AND

WHEREAS THE PROPERTY OWNERS HAVE PROVIDED AT LEAST THREE NAMES TO BE CONSIDERED FOR APPROVAL (SEE ADDENDUM), AND

WHEREAS THE AFORESAID PROPERTY OWNERS HAVE ATTACHED HERETO THE APPROPRIATE FILING FEE IN THE AMOUNT OF \$ \_\_\_\_\_,

NOW THEREFORE, WE REQUEST THAT THE ST. JOHNS BOARD OF COUNTY COMMISSIONERS APPROVE OUR REQUEST TO NAME OUR STREET WITH THE HIGHEST PRIORITY CHOICE POSSIBLE PER THE ADDENDUM HERTETO ATTACHED.

WE THE PROPERTY OWNERS OF RECORD ON SAID STREET HEREUNTO SET OUR SIGNATURES:

SIGNATURE/NAME  
~~~~~

ADDRESS
~~~~~

John D. Merkerson 111-11-17 Corona Kings Is. N.Y.

Sylvester Merkerson 2-06 Astoria Blvd. in Astoria, N.Y.

Raphael Merkerson off Daniel St Hastings, Fla  
203 7th St. Hastings, Fla 32045

Julia MacBeyton off 419 Daniel St  
Hastings Fla 32045

William E. Cash off 419 Daniel St  
Hastings, Fla 32045

Elizabeth Cash  
Hastings, Fla  
419 E. Daniel St

ROAD NAME PETITION

SIGNATURE/NAME

ADDRESS

Alma Green (As Property) 419 Daniel St.  
Hastings, Ga

Dorothy Lee Anderson 419 Daniel St.  
Hastings, Ga

Blank lines for additional signatures and addresses.

Lodge St.

west side

ROAD NAMING PETITION

identified as off Daniels St.

RE: no name -  
(Current Street Name)

# \_\_\_\_\_

We are not sure of a name.

CHOICE OF NEW NAMES FOR STREET

(Minimum three names, in order of preference):

FIRST CHOICE: Green Lane West


SECOND CHOICE: Green End

THIRD CHOICE: Green Street

FOURTH CHOICE: Green Valley

FIFTH CHOICE: \_\_\_\_\_

(NOTE: All names will be compared to existing county street names database to insure that no duplications exist. Any choice that duplicates an existing street name will not be considered, regardless of the identifier (Street, Avenue, Road, Terrace, etc.)

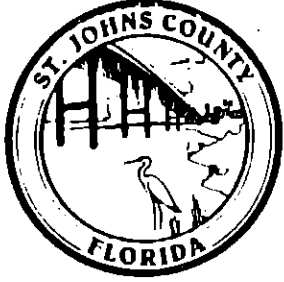

# 911 Task Force

DATE: 12-5-88

TO: Board of County Commissions

FROM: 911 Task Force

SUBJECT: Petition Fee - LODGE ST TO GREEN END LANE

Per our agreement the \$25.00 petition fee is being waived. The waive is in effect because the name change will help alleviate a duplication in problems.

Sincerely,

911 TASK FORCE


TO: 911 TASK FORCE

FROM: JODY BATEMAN, FIRE CHIEF


DATE: 11/21/88

RE: LODGE STREET, WEST OFF DANIELS ST. SEE ATTACHED MAP  
3G/18S, MARKED AREA

THE FOLLOWING ROAD IS ACCEPTABLE FOR EMERGENCY VEHICLE USE.

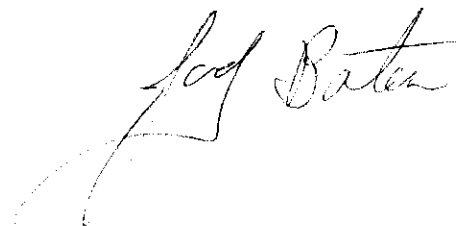
A handwritten signature in cursive script, reading "Jody Bateman". The signature is written in dark ink and is located on the right side of the page, below the typed text.



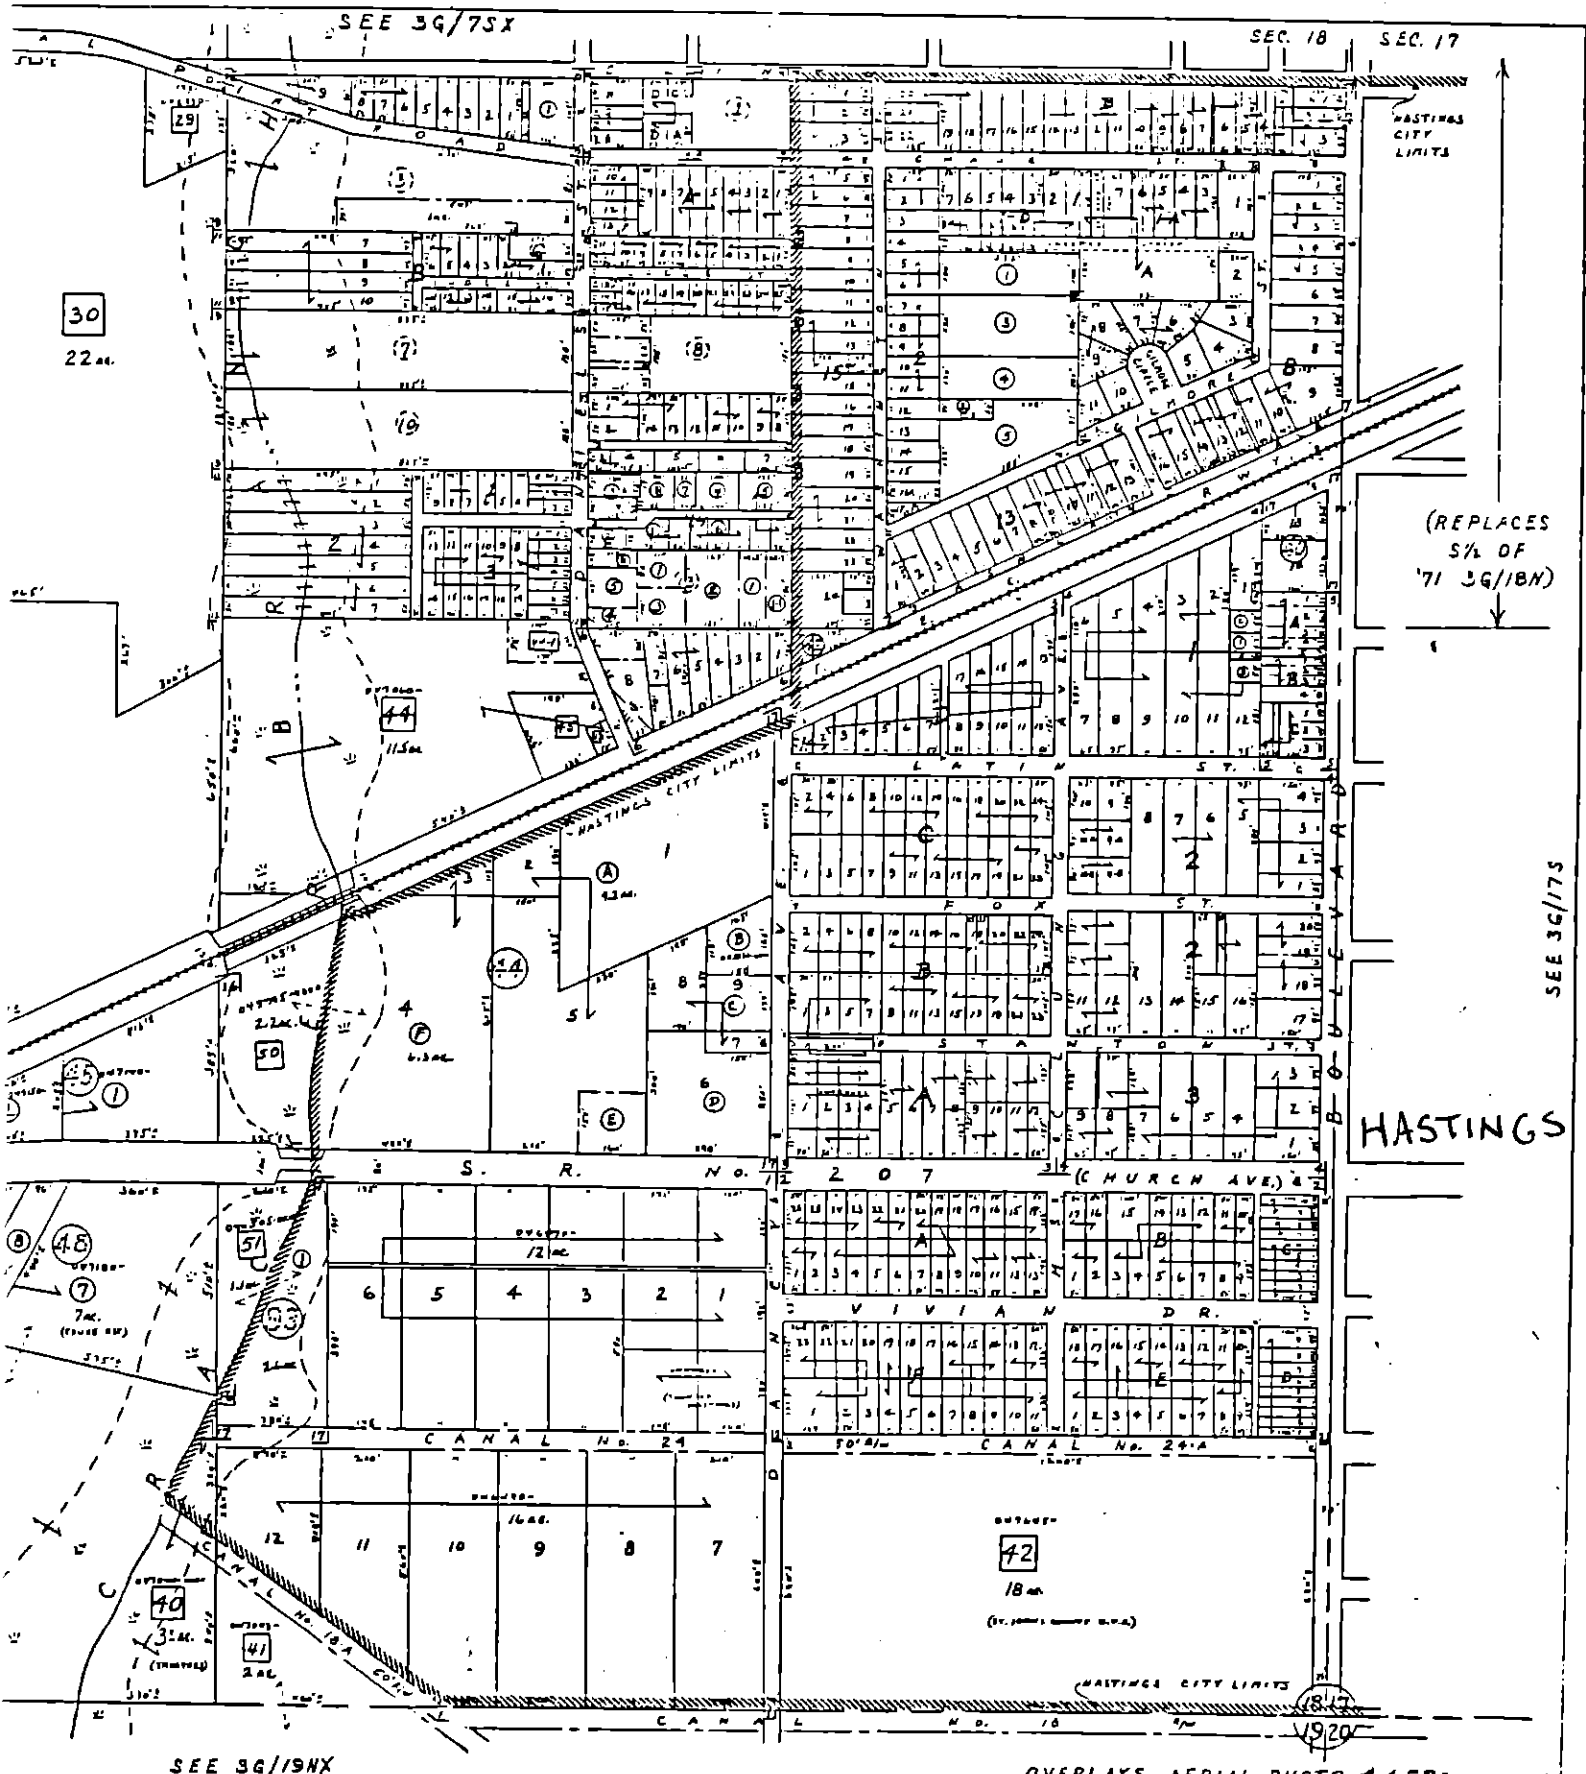

NOTE: THIS MAP REPLACES ALL OF 3G/18S & 5/8 OF 3G/18N.

177

|   |                                               |                  |                               |
|---|-----------------------------------------------|------------------|-------------------------------|
|  <p>SCALE: 1"=200'</p> | ASSESSMENT MAP                                | SECTION 18 (3/4) | SHEET NUMBER<br><b>3G/18S</b> |
|   | ST. JOHNS COUNTY, FLORIDA                     | TOWNSHIP 9S      |                               |
|   | OFFICE OF PROPERTY APPRAISER                  | RANGE 28E        |                               |
|   | DRAWN 1/78<br>REVISION DATES<br>TRACING PRINT |                  |                               |