

RESOLUTION NO. 2000- 107
RESOLUTION OF THE BOARD OF COUNTY
COMMISSIONERS OF ST. JOHNS COUNTY, FLORIDA
APPROVING A SUBDIVISION PLAT FOR
HAWAIIAN ISLE – LOT 46 (A REPLAT)

WHEREAS, Melissa J. Watson and Thomas J. Massaglia, as Owners, have applied to the Board of County Commissioners of St. Johns County, Florida, for approval to record a subdivision plat known as Hawaiian Isle – Lot 46.

NOW, THEREFORE BE IT RESOLVED BY THE BOARD OF COUNTY COMMISSIONERS OF ST. JOHNS COUNTY, FLORIDA, as follows:

Section 1. The above-described subdivision plat and its dedicated areas depicted thereon are conditionally approved and accepted by the Board of County Commissioners of St. Johns County, Florida subject to Sections 2, 4, and 5.

Section 2. A Letter of Credit is not required.

Section 3. A Warranty Bond is not required.

Section 4. The approval and acceptance described in Section 1 shall not take effect until the Clerk has received a title opinion, certificate, or policy pertaining to the real property that is the subject of the aforementioned subdivision plat which opinion, certificate or policy is in a form acceptable to the County Attorney or Assistant County Attorney.

Section 5. The approval and acceptance described in Section 1 shall not take effect until the plat has been signed by each of the following departments, person or offices:

- a) Chairman or Vice-Chairman of the Board of County Commissioners of St. Johns County, Florida;
- b) Office of the County Attorney;
- c) County Planning and Zoning Department;
- d) County Development Review Program; and

e) Clerk of Courts.

The Clerk shall not sign or accept the Plat for recording until it has been signed by each of the above persons or entities described in a) through d) above. If the plat is not signed and accepted by the Clerk for recording within 14 days from the date hereof, then the above-described conditional approval shall automatically terminate. If the plat is signed by the Clerk on or before such time, the conditions described herein shall be deemed to have been met.

ADOPTED by the Board of County Commissioners of St. Johns County, Florida, this 8th
day of August, 2000.

BOARD OF COUNTY COMMISSIONERS
OF ST. JOHNS COUNTY, FLORIDA


BY: James E. Bryant
James E. Bryant, Its Chair

ATTEST: Cheryl Strickland, Clerk

Patricia De Grande


Deputy Clerk

COPY FROM DRIB PLAT

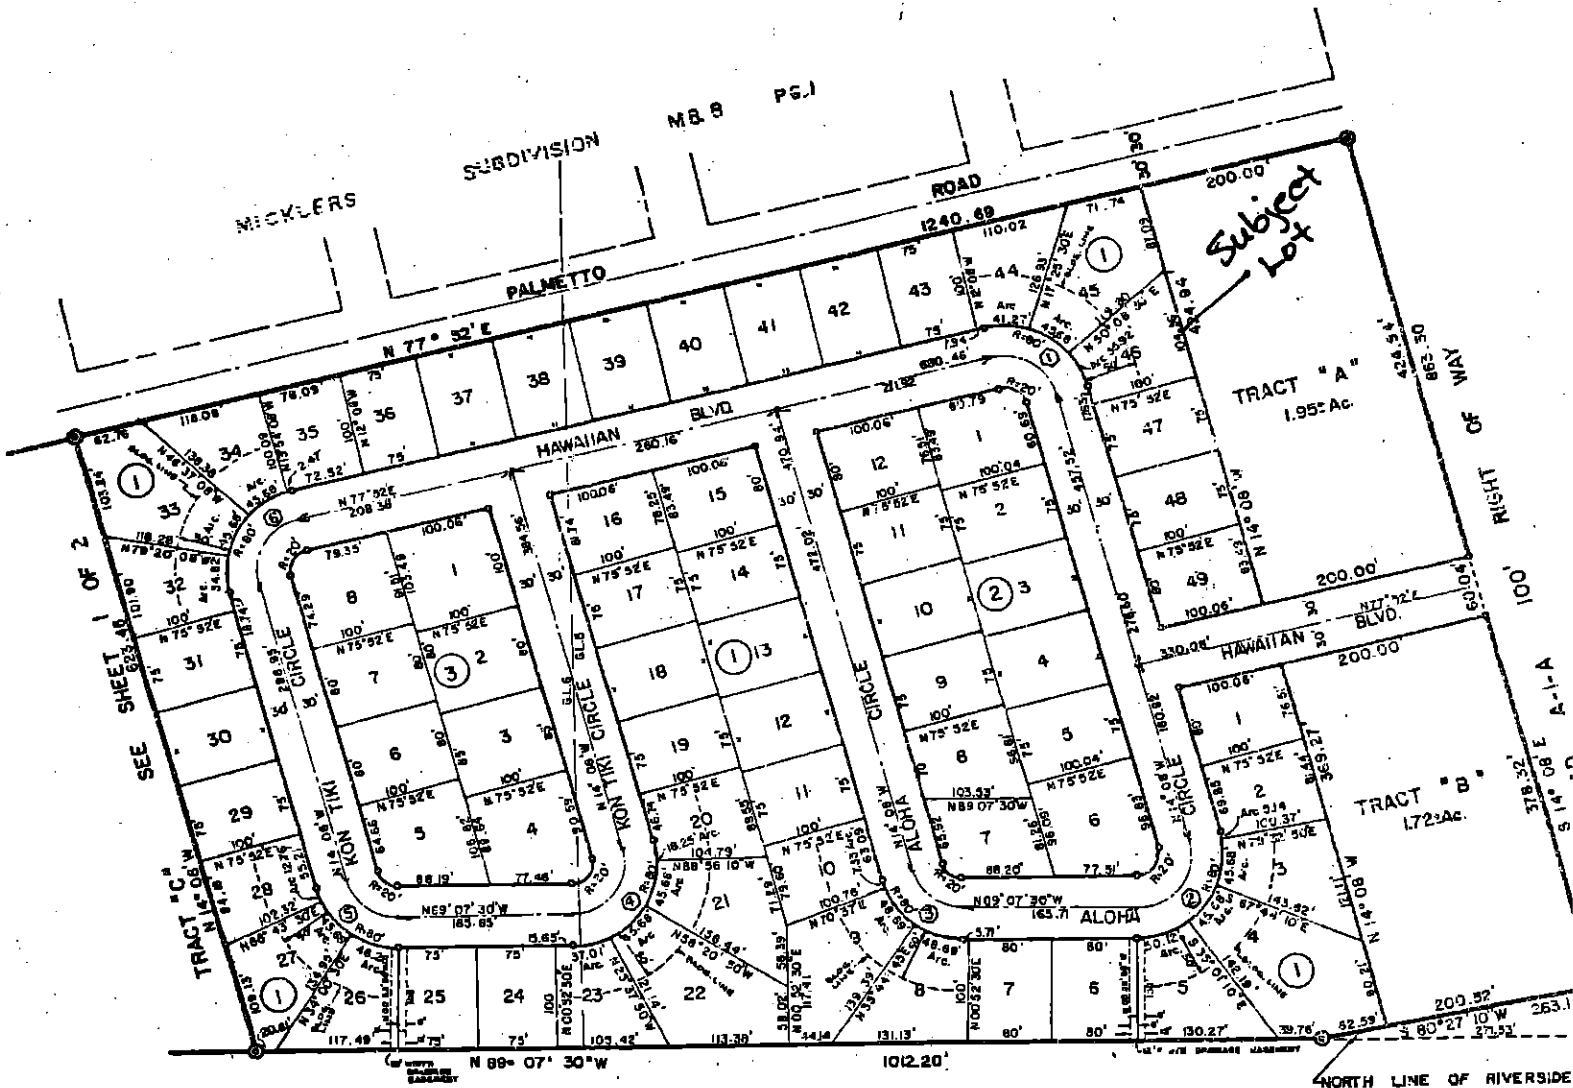

Property of COLLEGE PARK REALTY CO. INC.

STREET & CURVE DATA TABULATION				
CURVE	Δ ANGLE	TAN	RADIUS	ARC.
1	88 00' 00"	48.28'	50'	76.79'
2	108 00' 30"	65.17'	"	91.84'
3	74 59' 30"	38.36'	"	65.44'
4	105 00' 30"	65.17'	"	91.84'
5	74 59' 30"	38.36'	"	65.44'
6	92 00' 00"	61.78'	"	80.28'

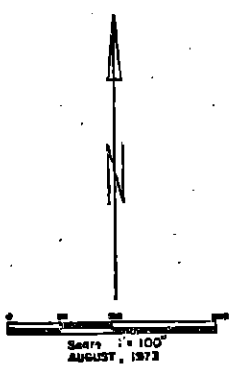

VICINITY MAP

(NOT TO SCALE)

