

RESOLUTION NO.2000-169

RESOLVED, that the Board of County Commissioners of St. Johns County, Florida, in the County Auditorium of St. Johns County Administration Building, on October 24, 2000, at 1:30 P.M. upon petition of qualified land owners, will consider the advisability of exercising the power granted to it by Section 336.09, Florida Statutes 1985, and determine whether it will vacate, abandon, discontinue and close portions of certain streets, alleyways or roads described as follows:

Legal description as per attached "SCHEDULE A"

and the notice required by Section 336.10, Florida Statutes 1985, is hereby authorized and directed to be published.

Further, notice of the time, date, and place of the public hearing shall be promptly mailed by certified mail - return receipt requested, to each of the persons and entities at their addresses as described in Ownership and Encumbrance search # ATS 7004-S attached to the petition to vacate.

The petitioner shall perform such mailings and shall provide the Clerk with proof of same five days before the scheduled hearing date.

ADOPTED this 24th day of October, 2000.

BOARD OF COUNTY COMMISSIONERS
OF ST. JOHNS COUNTY, FLORIDA

By: Jamie Bryant


Chairman

ATTEST: CHERYL STRICKLAND, CLERK

BY: Patricia DeGrande
Deputy Clerk

Schedule "A"

**5' utility and drainage easements situate in Crescent Cove
Subdivision, and running along the North line of Lot 11 and South
line of Lot 12, North line of Lot 12 and South line of Lot 13, Block
4; as per plat thereof in Map Book 13, Pages 55 and 56, St. Johns
County, Florida**

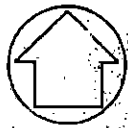

SCALE: 1" = 200'
 0 100 200


LEGEND

- P.R.M.
- P.C.P.

(M.R.) - NOT RADIAL

EASEMENTS FOR UTILITY AND DRAINAGE PURPOSES ARE RESERVED AND DEDICATED FOR PUBLIC USE OVER AND ACROSS THE SIDE AND REAR 5.00 FEET OF EACH LOT.

SUBJECT PROPERTY

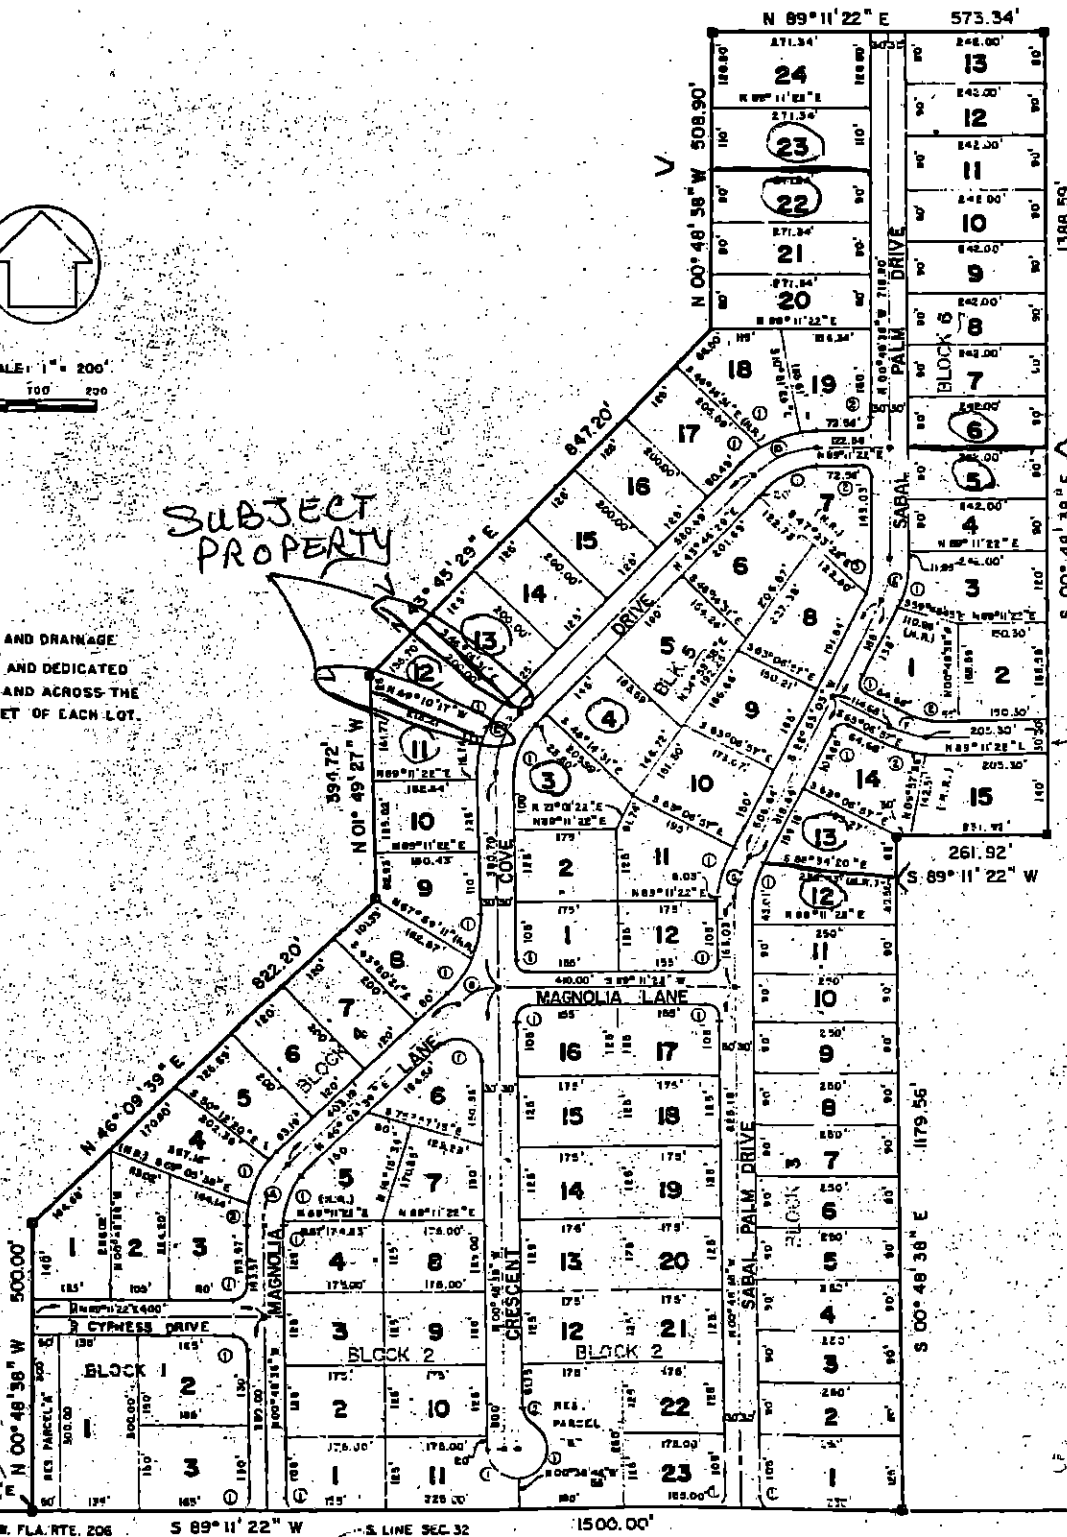

WATEROAK STREET

SM.COR., SEC. 32
 T. 8 S., R. 30 E.

PM'T. B D.O.T. PROJECT BASELINE FOR S.R. 206

S.R. 206
 (200' R/W)

CRESCENT COVE SUBDIVISION / UNIT I