

RESOLUTION NO. 2002- 16
RESOLUTION OF THE BOARD OF COUNTY
COMMISSIONERS OF ST. JOHNS COUNTY, FLORIDA
APPROVING A SUBDIVISION PLAT FOR
PARKES OF JULINGTON CREEK PLANTATION PHASE SIX

WHEREAS, JULINGTON CREEK DEVELOPMENT CORPORATION, A FLORIDA CORPORATION, has applied to the Board of County Commissioners of St. Johns County, Florida for approval to record a subdivision plat known as Parkes of Julington Creek Plantation Phase Six.

NOW, THEREFORE BE IT RESOLVED BY THE BOARD OF COUNTY COMMISSIONERS OF ST. JOHNS COUNTY, FLORIDA, as follows:

Section 1. The above-described subdivision plat and its dedicated areas depicted thereon are conditionally approved and accepted by the Board of County Commissioners of St. Johns County, Florida subject to Sections 2, 3, 4, and 5.

Section 2. A Construction Bond has been filed with the Clerk Of Courts in the amount of \$119,635.05.

Section 3. A Maintenance Bond in the amount of \$62,722.50 will be required.

Section 4. The approval and acceptance described in Section 1 shall not take effect until the Clerk has received a title opinion, certificate, or policy pertaining to the real property that is the subject of the aforementioned subdivision plat which opinion, certificate or policy is in a form acceptable to the County Attorney or Assistant County Attorney.

Section 5. The approval and acceptance described in Section 1 shall not take effect until the plat has been signed by each of the following departments, person or offices:

- a) Chairman or Vice-Chairman of the Board of County Commissioners of St. Johns County, Florida;
- b) Office of the County Attorney;

- c) County Planning and Zoning Department;
- d) Office of the County Surveyor; and
- e) Clerk of Courts.

The Clerk shall not sign or accept the Plat for recording until it has been signed by each of the above persons or entities described in a) through d) above. If the plat is not signed and accepted by the Clerk for recording within 14 days from the date hereof, then the above-described conditional approval shall automatically terminate. If the plat is signed by the Clerk on or before such time, the conditions described herein shall be deemed to have been met.

ADOPTED by the Board of County Commissioners of St. Johns County, Florida, this 5th day of February, 2002.

BOARD OF COUNTY COMMISSIONERS
OF ST. JOHNS COUNTY, FLORIDA

BY: Marc Jacalone
Marc A. Jacalone, Its Chair

ATTEST: Cheryl Strickland

Patricia DeGrade

Deputy Clerk

RENDITION DATE 2-7-02



PARKES OF JULINGTON CREEK PLANTATION PHASE SIX


A PART OF THE JAMES JAMES DONATION, SECTION 49, TOWNSHIP 4 SOUTH, RANGE 27 EAST, ST. JOHNS COUNTY, FLORIDA



GRAPHIC SCALE IN FEET



SCALE: 1" = 100'

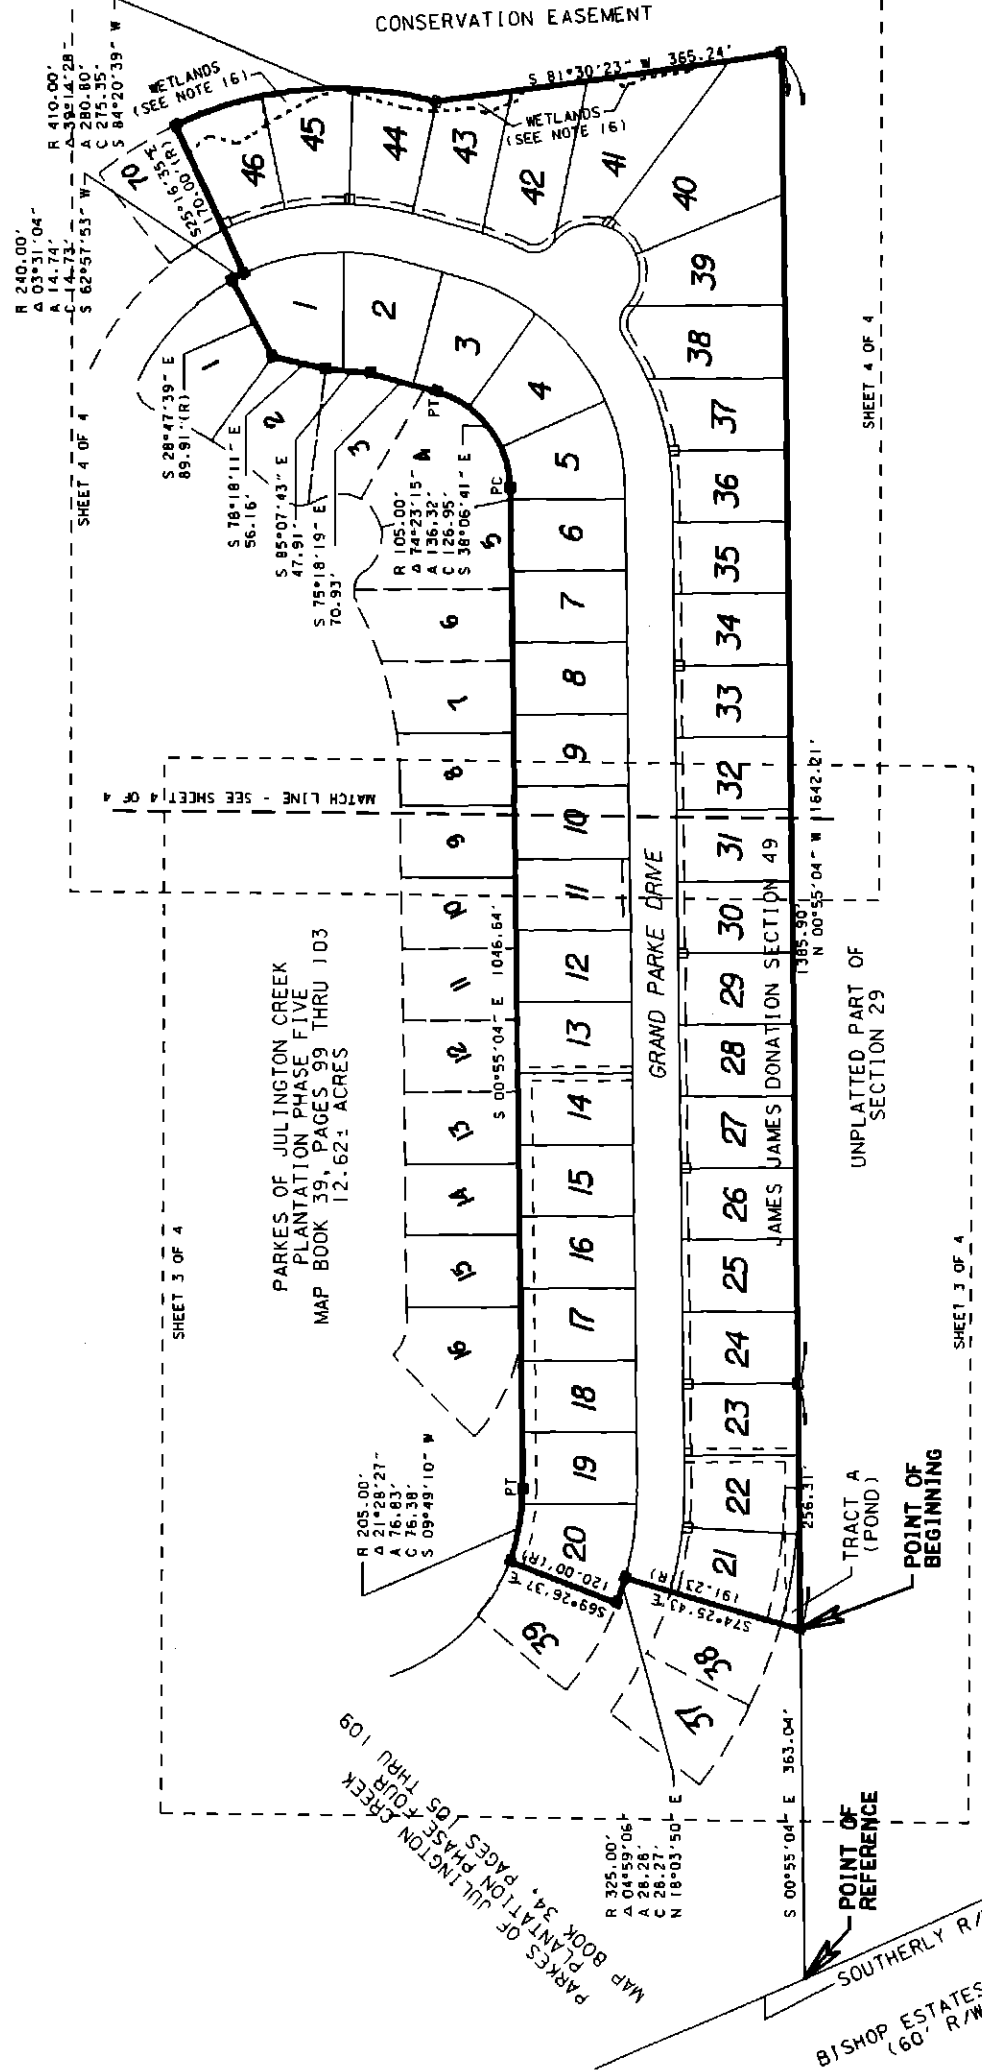

PREPARED BY:
 BESSENT, HAMMACK AND RUCKMAN, INC.
 1900 CORPORATE SQUARE BOULEVARD
 JACKSONVILLE, FLORIDA 32216
 PHONE: (904) 721-8991
 CERTIFICATION NUMBER LB6739