

RESOLUTION NO. 2002- 164
RESOLUTION OF THE BOARD OF COUNTY
COMMISSIONERS OF ST. JOHNS COUNTY, FLORIDA
APPROVING A SUBDIVISION PLAT FOR STONEHURST
PLANTATION UNIT ONE-D

WHEREAS, Stinehurst Plantation, Inc., a Florida Corporation, as Owner, has applied to the Board of County Commissioners of St. Johns County, Florida, for approval to record a subdivision plat known as Stonehurst Plantation Unit One-D

NOW, THEREFORE BE IT RESOLVED BY THE BOARD OF COUNTY COMMISSIONERS OF ST. JOHNS COUNTY, FLORIDA, as follows:

Section 1. The above-described subdivision plat and its dedicated areas depicted thereon are conditionally approved and accepted by the Board of County Commissioners of St. Johns County, Florida subject to Sections 2, 3,4, and 5.

Section 2. A Bond in the amount of \$757,705.00 has been filed with the Clerk's office.

Section 3. A Maintenance Bond in the amount of \$106,455.00 will be required .The maintenance bond language will be that required by the Ordinance in effect at the time the maintenance bond is provided.

Section 4. The approval and acceptance described in Section 1 shall not take effect until the Clerk has received a title opinion, certificate, or policy pertaining to the real property that is the subject of the aforementioned subdivision plat which opinion, certificate or policy is in a form acceptable to the County Attorney or Assistant County Attorney.

Section 5. The approval and acceptance described in Section 1 shall not take effect until the plat has been signed by each of the following departments, person or offices:

- a) Chairman or Vice-Chairman of the Board of County Commissioners of St. Johns County, Florida;

- b) Office of the County Attorney;
- c) County Planning and Zoning Department;
- d) Office of the County Surveyor; and
- e) Clerk of Courts.

The Clerk shall not sign or accept the Plat for recording until it has been signed by each of the above persons or entities described in a) through d) above. If the plat is not signed and accepted by the Clerk for recording within 14 days from the date hereof, then the above-described conditional approval shall automatically terminate. If the plat is signed by the Clerk on or before such time, the conditions described herein shall be deemed to have been met.

ADOPTED by the Board of County Commissioners of St. Johns County, Florida, this 13th day of August, 2002.

BOARD OF COUNTY COMMISSIONERS
OF ST. JOHNS COUNTY, FLORIDA

BY: James E. Bryant
James E. Bryant, Its Chair

ATTEST: Cheryl Strickland

Patricia DeGrasse
Deputy Clerk


RENDITION DATE 08-14-02



STONEHURST PLANTATION UNIT ONE-D


A portion of Section 19, Township 5 South, Range 28 East, St. Johns County, Florida.

KEY MAP = 1" = 200'

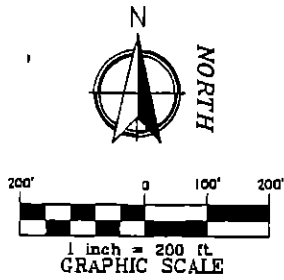


ABBREVIATION

P.C.
P.T.
P.R.C.
P.I.
P.O.T.
Sq. Ft.
CL
LI
ESWT.
(Typ.)
R.M.

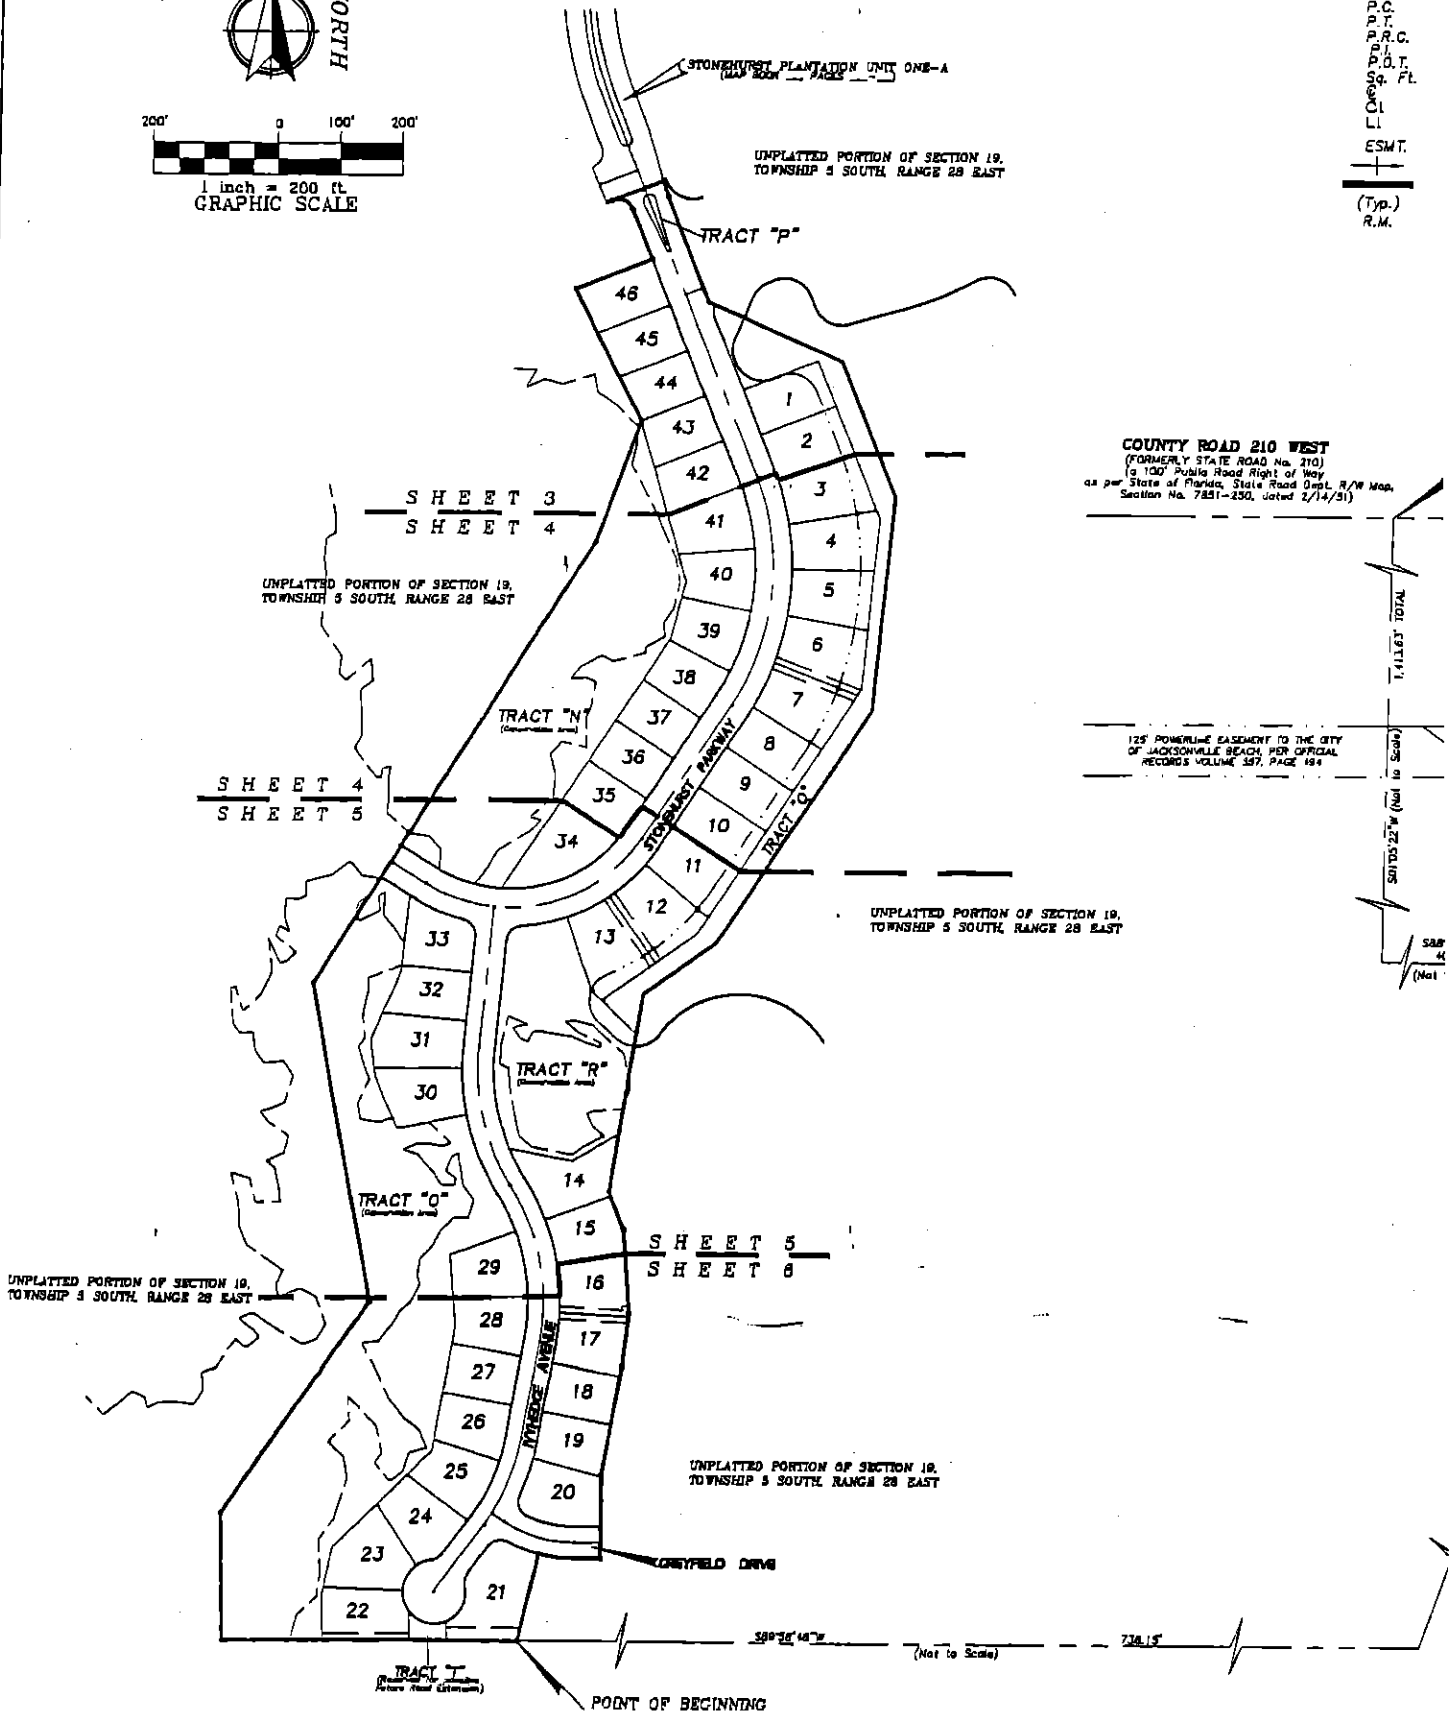

COUNTY ROAD 210 WEST
 (FORMERLY STATE ROAD No. 210)
 is 100' Public Road Right of Way
 as per State of Florida, State Road Dept. R/W Map,
 Section No. 7851-230, dated 2/14/91)

125' POWERLINE EASEMENT TO THE CITY
 OF JACKSONVILLE BEACH, PER OFFICIAL
 RECORDS VOLUME 557, PAGE 194

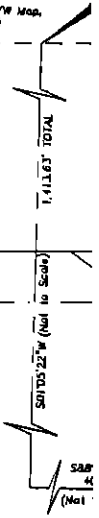

580' 36" 48" W (Not to Scale) 736.15'