

RESOLUTION NO. 2002- 34
RESOLUTION OF THE BOARD OF COUNTY
COMMISSIONERS OF ST. JOHNS COUNTY, FLORIDA
APPROVING A SUBDIVISION PLAT FOR ST. JOHNS GOLF &
COUNTRY CLUB UNIT TWO, PHASE TWO

WHEREAS, St. Joe Residential Acquisitions, Inc., a Florida Corporation, as Owner, has applied to the Board of County Commissioners of St. Johns County, Florida, for approval to record a subdivision plat known as St. Johns Golf & Country Club Unit Two, Phase Two.

NOW, THEREFORE BE IT RESOLVED BY THE BOARD OF COUNTY COMMISSIONERS OF ST. JOHNS COUNTY, FLORIDA, as follows:

Section 1. The above-described subdivision plat and its dedicated areas depicted thereon are conditionally approved and accepted by the Board of County Commissioners of St. Johns County, Florida subject to Sections 2, 4, and 5.

Section 2. A Letter of Credit in the amount of \$95,730.00 has been filed with the Clerk of Courts

Section 3. A Warranty Bond is not required.

Section 4. The approval and acceptance described in Section 1 shall not take effect until the Clerk has received a title opinion, certificate, or policy pertaining to the real property that is the subject of the aforementioned subdivision plat which opinion, certificate or policy is in a form acceptable to the County Attorney or Assistant County Attorney.

Section 5. The approval and acceptance described in Section 1 shall not take effect until the plat has been signed by each of the following departments, person or offices:

- a) Chairman or Vice-Chairman of the Board of County Commissioners of St. Johns County, Florida;
- b) Office of the County Attorney;
- c) County Planning and Zoning Department;
- d) Office of the County Surveyor; and

e) Clerk of Courts.

The Clerk shall not sign or accept the Plat for recording until it has been signed by each of the above persons or entities described in a) through d) above. If the plat is not signed and accepted by the Clerk for recording within 14 days from the date hereof, then the above-described conditional approval shall automatically terminate. If the plat is signed by the Clerk on or before such time, the conditions described herein shall be deemed to have been met.


ADOPTED by the Board of County Commissioners of St. Johns County, Florida, this 5th
day of march, 2002.

BOARD OF COUNTY COMMISSIONERS
OF ST. JOHNS COUNTY, FLORIDA

BY: Marc A. Jacalone
Marc A. Jacalone, Its Chair
rendition date: 3/7/2002



ATTEST: Cheryl Strickland

Cheryl Strickland
Deputy Clerk

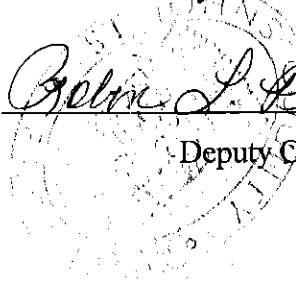

ST. JOHNS GOLF & COUNTRY CLUB UNIT TWO, PHASE TWO
 A PART OF SECTIONS 19, 20, 29, AND 41 TOWNSHIP 5 SOUTH, RANGE 28 EAST, ST. JOHNS COUNTY, FLORIDA.

KEY MAP / 1"=100' SCALE

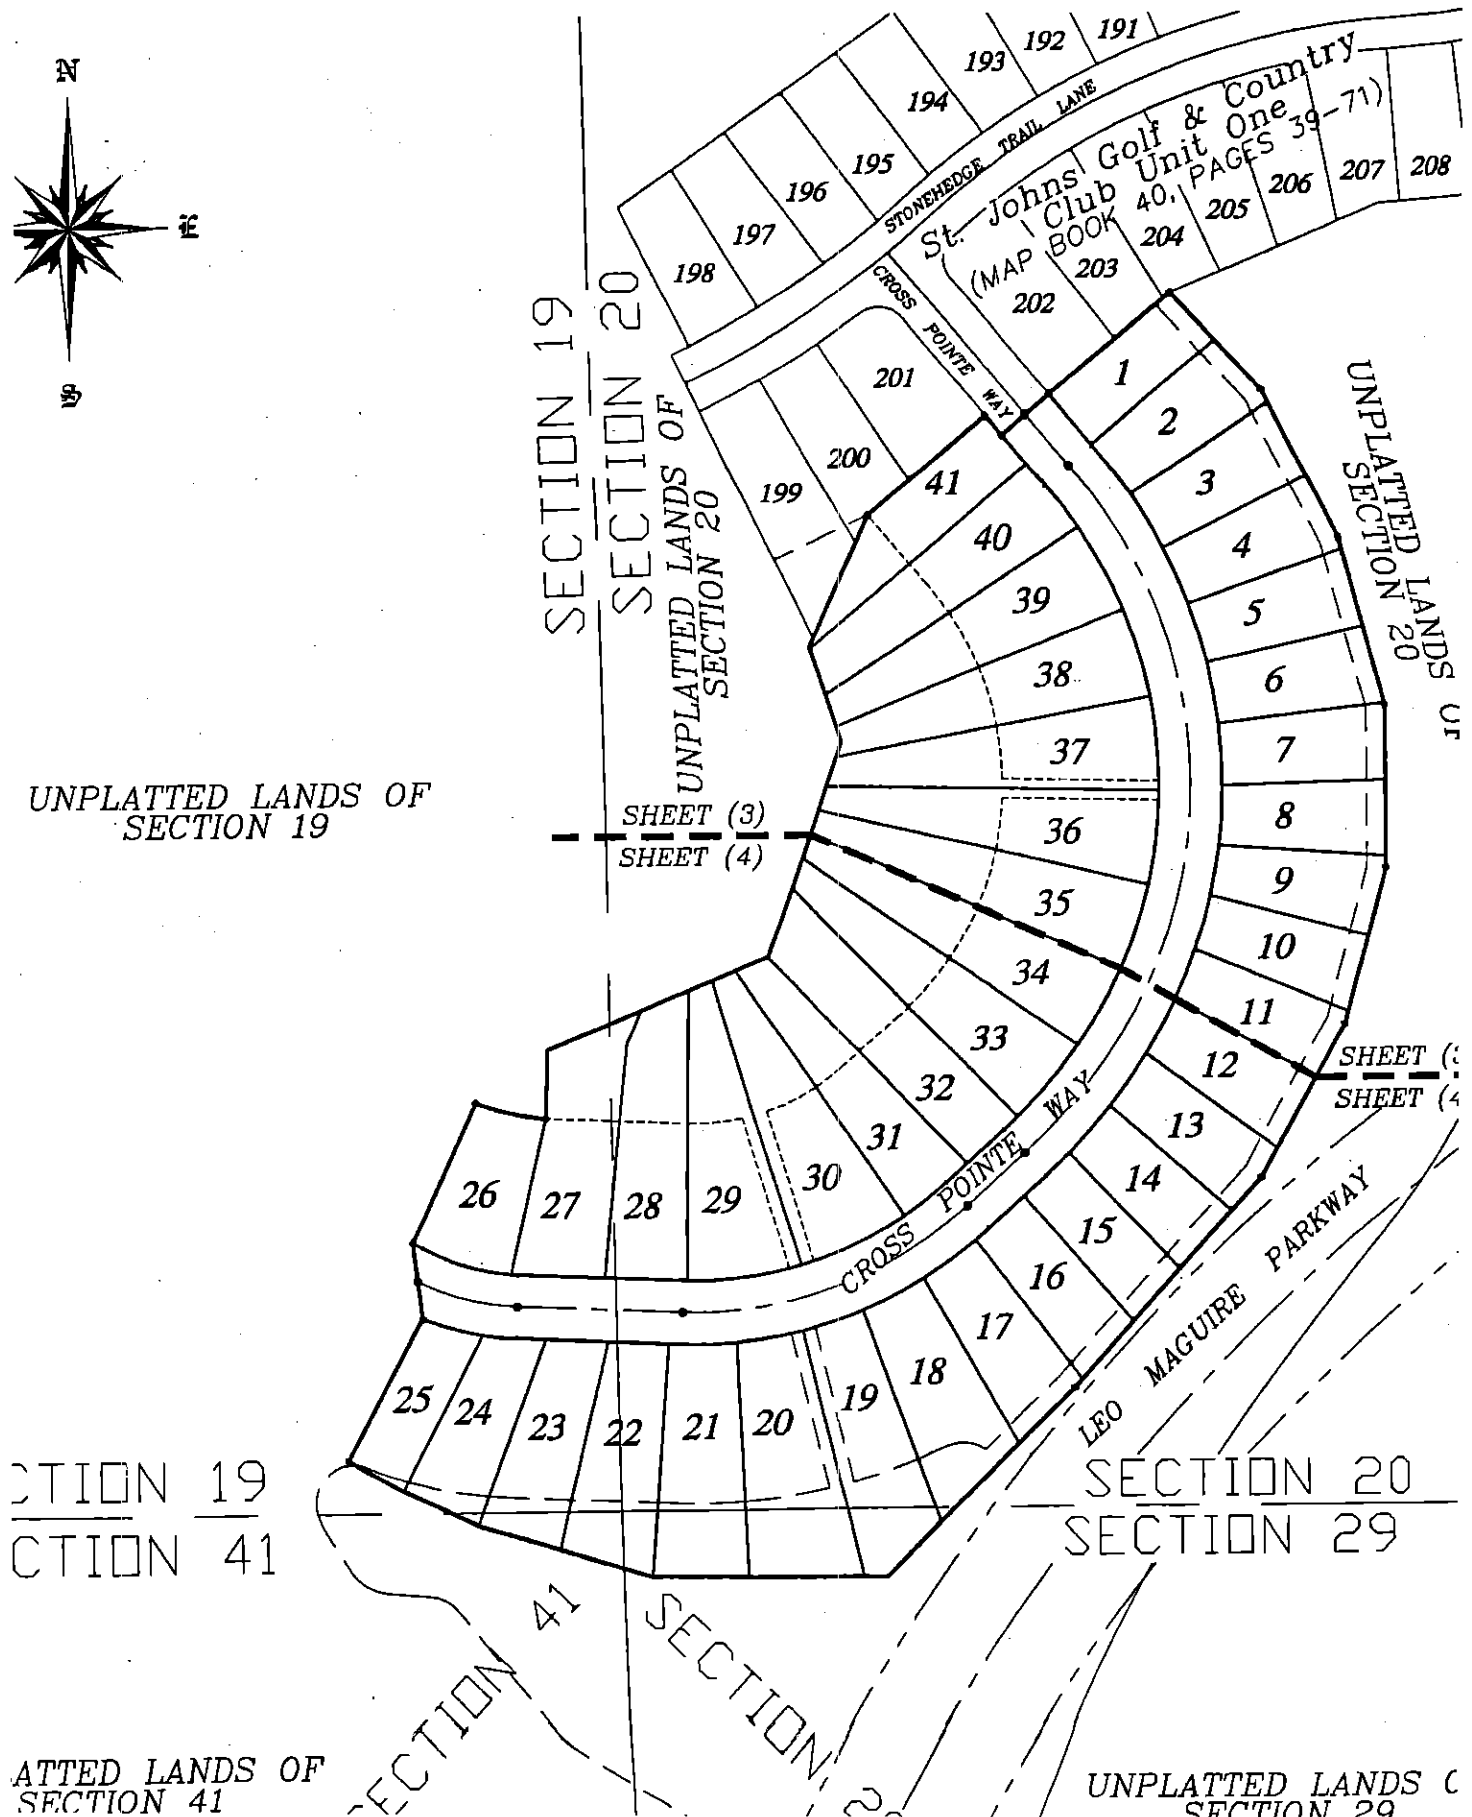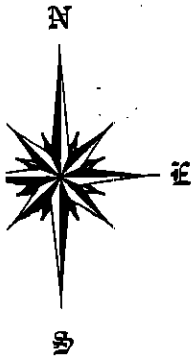

SECTION 19
SECTION 41

UNPLATTED LANDS OF SECTION 41

SECTION 20
SECTION 29

UNPLATTED LANDS OF SECTION 29