

RESOLUTION NO. 2005- 332
RESOLUTION OF THE BOARD OF COUNTY
COMMISSIONERS OF ST. JOHNS COUNTY, FLORIDA
APPROVING A SUBDIVISION PLAT FOR SEA PINES II

WHEREAS, ST. AUGUSTINE DEVELOPMENT CORP., A FLORIDA CORPORATION, and SEA PINES PROPERTY OWNERS' ASSOCIATION, INC., A FLORIDA NON PROFIT CORPORATION, AS OWNERS, have applied to the Board of County Commissioners of St. Johns County, Florida for approval to record a subdivision plat known as SEA PINES II.

NOW, THEREFORE BE IT RESOLVED BY THE BOARD OF COUNTY COMMISSIONERS OF ST. JOHNS COUNTY, FLORIDA, as follows:

Section 1. The above-described subdivision plat and its dedicated areas depicted thereon are conditionally approved and accepted by the Board of County Commissioners of St. Johns County, Florida subject to Sections 2, 3, 4, 5 and 6.

Section 2. A Construction Bond, in the amount of \$717,996.75 has been filed with the Clerk of Courts.

Section 3. No Maintenance Bond is required.

Section 4. The approval and acceptance described in Section 1 shall not take effect until the Clerk has received a title opinion, certificate, or policy pertaining to the real property that is the subject of the a forenamed subdivision plat which opinion, certificate or policy is in a form acceptable to the County Attorney or Assistant County Attorney.

Section 5. The Clerk is instructed to file and record the consent and joinder (s) to the plat executed by all mortgages identified in the title opinion or certificate of the title in Section 4.


Section 6. The approval and acceptance described in Section 1 shall not take effect until the plat has been signed by each of the following departments, person or offices:

- a) Chairman or Vice-Chairman of the Board of County Commissioners of St. Johns County, Florida;
- b) Office of the County Attorney;
- c) County Planning and Zoning Department;
- d) Office of the County Surveyor; and
- e) Clerk of Courts.


The Clerk shall not sign or accept the Plat for recording until it has been signed by each of the above persons or entities described in a) through d) above. If the plat is not signed and accepted by the Clerk for recording within 14 days from the date hereof, then the above-described conditional approval shall automatically terminate. If the plat is signed by the Clerk on or before such time, the conditions described herein shall be deemed to have been met.


ADOPTED by the Board of County Commissioners of St. Johns County, Florida, this 1 day of November, 2005.

BOARD OF COUNTY COMMISSIONERS
OF ST. JOHNS COUNTY, FLORIDA

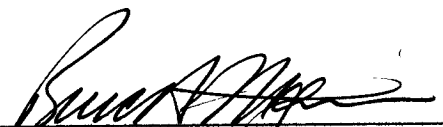BY: 
Bruce A. Maguire, Chairman

ATTEST: Cheryl Strickland

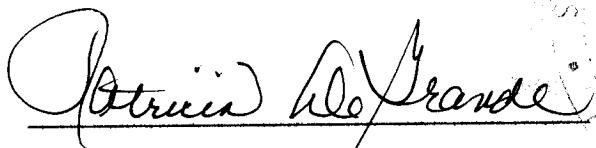

Deputy Clerk

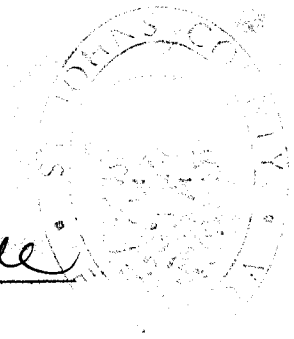

RENDITION DATE 11-4-05

SEA PINES II

A PORTION OF SECTION 33,
 TOWNSHIP 8 SOUTH, RANGE 30 EAST,
 ST. JOHNS COUNTY, FLORIDA, TOGETHER WITH A
 REPLAT OF PART OF TRACT "A" AND TRACT "B",
 SEA PINES, AS RECORDED IN MAP BOOK 44, PAGES 30-41,
 OF THE PUBLIC RECORDS OF ST. JOHNS COUNTY, FLORIDA.

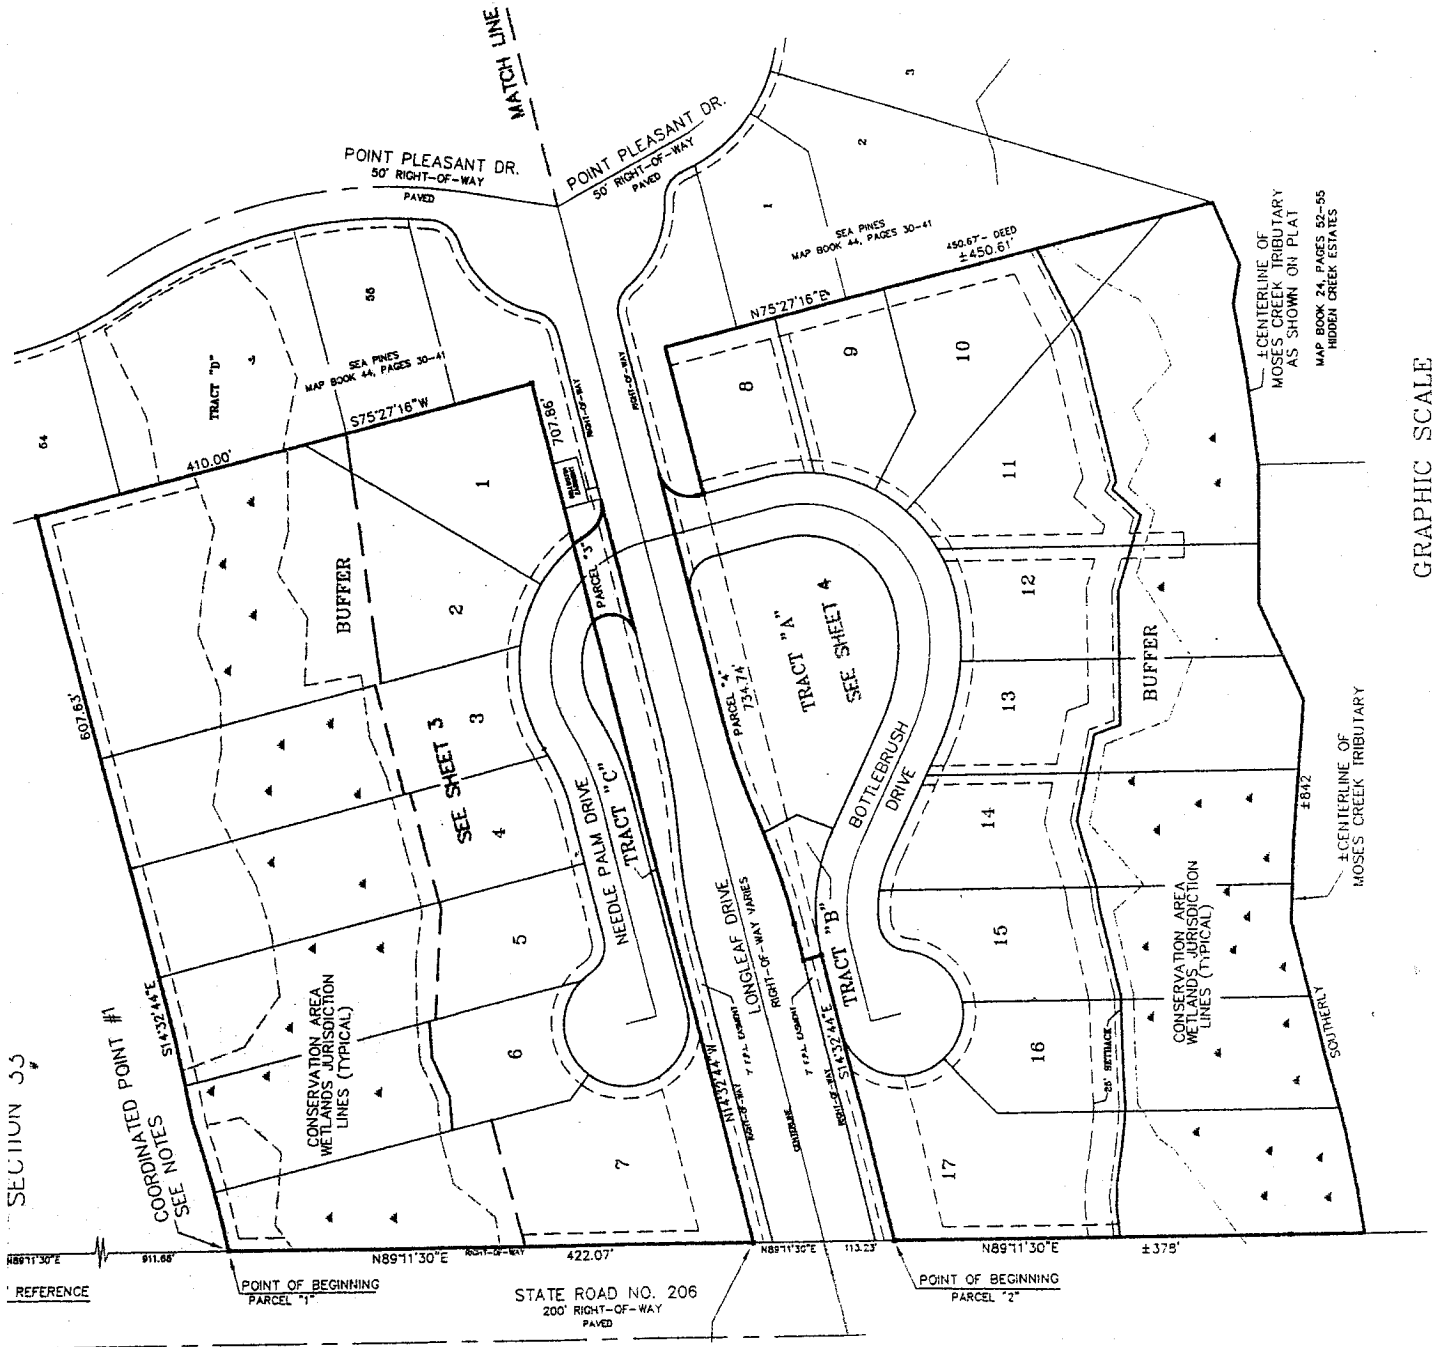

GRAPHIC SCALE