

RESOLUTION NO. 2013- 10

A RESOLUTION OF THE BOARD OF COUNTY COMMISSIONERS OF ST. JOHNS COUNTY, FLORIDA, AUTHORIZING THE COUNTY ADMINISTRATOR TO EXECUTE AN IMPACT FEE CREDIT AGREEMENT WITH St. Augustine Associates, Inc.

WHEREAS, St. Augustine Associates, Inc. is the Developer of certain lands contained within the St. Augustine Centre (the Project) as described and approved in St. Johns County Resolution No. 97-77 as amended; and

WHEREAS, Section 13 of St. Johns County Ordinance No. 87-57, as amended, St. Johns County Road Impact Fee Ordinance allows for impact fee credits to be granted by the Board of County Commissioners for the improvements made as identified within the Impact Fee Agreement attached hereto and incorporated herein; and

WHEREAS, in accordance with the County Road Impact Fee Ordinance, St. Augustine Associates, Inc. is entitled to certain impact fee credits for certain improvements.


NOW, THEREFORE, BE IT RESOLVED by the Board of County Commissioners of St. Johns County, Florida that:

Section 1. The County Administrator is hereby authorized to approve and execute an Impact Fee Credit Agreement with St. Augustine Associates, Inc. substantially in the form of that which is attached hereto and incorporated herein by reference for those improvements identified within the Road Impact Fee Ordinance which are eligible for impact fee credits.

Section 2. Upon acceptance by the County Administrator, the Clerk is instructed to record the agreement in the official records of St. Johns County, Florida.


PASSED AND ADOPTED by the Board of County Commissioners of St. Johns County, Florida this 15 day of January, 2013.

BOARD OF COUNTY COMMISSIONERS  
OF ST. JOHNS COUNTY, FLORIDA

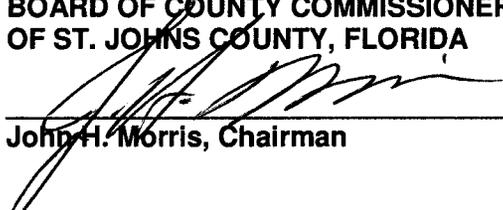  
\_\_\_\_\_  
John H. Morris, Chairman

ATTEST:  
CHERYL STRICKLAND, CLERK

By:   
\_\_\_\_\_  
Deputy Clerk

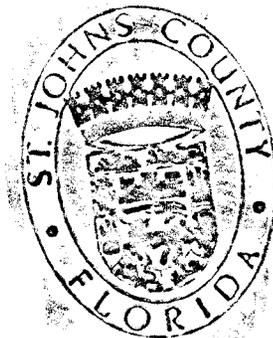

**IMPACT FEE CREDIT AGREEMENT  
("AGREEMENT")**

**Road Impact Fees**

**THIS AGREEMENT** is made this \_\_\_\_\_ day of \_\_\_\_\_, 2013, by and among the **BOARD OF COUNTY COMMISSIONERS OF ST. JOHNS COUNTY, FLORIDA** ("County") and **St. Augustine Associates, Inc.**

**RECITALS:**

- A. **St. Augustine Associates, Inc.** is the Developer and projected Impact Feepayer of certain lands contained within the **St. Augustine Centre DRI** ("Project"), as described and approved in St. Johns County **Resolution No. 97-77, as amended.**
- B. Pursuant to St. Johns County **Ordinance No. 87-57**, as amended, ("**Road** Impact Fee Ordinance"), the County requires any person who seeks to develop land within St. Johns County, as evidenced by such person's application for a building permit or certificate of occupancy ("Feepayer"), to pay a **Road** impact fee, so as to assure that such new development bears a proportional share of the cost of capital expenses necessary to provide roads within St. Johns County.
- C. **Section 13B** of the **Road** Impact Fee Ordinance allows impact fee credits to be granted for certain **improvements** ("**Road** Impact Fee Credits").
- D. Pursuant to the County requirements of the Land Development Code **Section 13, St. Augustine Associates, Inc. has made improvements at the SR 16/McDonalds/BP Drive intersection**, which is recognized as meeting the requirements for **Road** Impact Fee Credits.
- E. Pursuant to the terms of the **Road** Impact Fee Ordinance, County and **St. Augustine Associates, Inc.** desire to set forth their agreement and a procedure for the applicant and treatment of such **Road** Impact Fee Credits.

**NOW, THEREFORE**, in consideration of the premises and other good and valuable consideration, the receipt and sufficiency of which is hereby acknowledged, the parties agree as follows:

1. The above stated Recitals are incorporated herein as Findings of Facts.
2. The total **Road** Impact Fee Credits will be calculated as the sum shown on **Exhibit A** in the **amount of \$194,253.32** (see attached **Exhibit A**).
3. **Method of Issuance.** From and after the date of the execution of this Agreement, so long as there is any balance remaining in the Impact Fee Credit Account, all Feepayers applying for building permits or certificates of occupancy in connection with any construction within the DRI, as may be amended from time to time, shall pay the amount due under the then-current Road Impact Fee Ordinance directly to St. Augustine Associates, Inc. St. Augustine Associates, Inc. shall be fully responsible for notifying all Feepayers of this requirement and shall ensure that such payments are directly paid to St. Augustine Associates, Inc. Then, for so long as the total Road Impact Fee Credits for which St. Augustine Associates, Inc.

has issued vouchers under this Agreement is less than the total Road Impact Fee Credits authorized by this Agreement, St. Augustine Associates, Inc. shall issue to such Feepayers a voucher evidencing full payment of the Road Impact Fees in connection with such Feepayer's application for a building permit or certificate of occupancy. The voucher issued by St. Augustine Associates, Inc. shall contain a statement setting forth the amount of Road Impact Fee paid and shall be in substantially the same form as set forth on the attached Exhibit D. Upon presentation of such voucher by the Feepayer, the County shall issue a receipt to the Feepayer and shall deduct the amount of such voucher from the Road Impact Fee Credit Account.

4. In the event that **St. Augustine Associates, Inc.** determines to sell all or part of the Project, **St. Augustine Associates, Inc.** may sell, transfer, assign or convey any of its interest in part of the **Road** Impact Fee Credits to such purchaser, transferee, assignee or grantee for use within the Project for such consideration as **St. Augustine Associates, Inc.** in its sole discretion, determines. In such event, **St. Augustine Associates, Inc.** shall execute and deliver to the County a copy of the instrument selling, transferring, assigning or granting the **Road** Impact Fee Credits so sold, transferred, assigned or granted and the remaining amount of **Road** Impact Fee Credits, if any, shall remain vested in **St. Augustine Associates, Inc.**. The Parties agree that no impact fee credit may be used or applied to development outside the Project without the specific approval of the County, and that such approval may be denied based on factors including, but not limited to the relationship of the **improvements** to the particular development to which credits are transferred. Developer acknowledges that only one Impact Fee Credit account may exist at any given time for the Development Property.
5. On or before January 31 of each year, so long as there remains any **Road** Impact Fee Credits, **St. Augustine Associates, Inc.** shall prepare and deliver to the County Growth Management Department an annual report setting forth the amount of **Road** Impact fee payments made by the Feepayers applying for building permits or certificates of occupancy within the Project and the remaining balance of **Road** Impact Fee Credits.
6. At such time as the **Road** Impact Fee Credits provided for hereunder have been exhausted, **St. Augustine Associates, Inc.** or the Feepayer seeking building permits or certificates of occupancy within the Project shall pay the County the **Road** Impact Fees as are then due and payable under the **Road** Impact Fee Ordinance in effect at that time.
7. Miscellaneous Provisions
  1. This Agreement shall be constructed and governed in accordance with the laws of the State of Florida. All parties to this Agreement have participated fully in the negotiation and preparation hereof and accordingly, this Agreement shall not be more strictly construed against any one of the parties hereto. All parties agree particularly that this Agreement is bound by the terms of the County's **Road** Impact Fee Ordinance and other applicable ordinances. Any and all applicable terms of those Ordinances are to be considered incorporated herein by reference. If there is any inconsistency found between this Agreement and such Ordinances or applicable law, those Ordinances or law shall prevail and be applicable.
  2. The Parties agree that **Road** Impact Fee Ordinance **Section 13** limits the total amount of impact fee credits given to an amount not greater than the

total amount of impact fees due for the Project. The parties further agree that they will not challenge in any judicial proceeding and will accept the interpretation of the County Attorney's Office that the Road Impact Fee Credits identified or granted by this Agreement are limited to the amount of Impact Fees which are due or become due within the Development.

3. In construing the Agreement, the singular shall be held to include the plural, and the plural shall include the singular, the use of any gender shall include every other and all gender and captions and paragraph headings shall be disregarded.
  4. All of the exhibits attached to this Agreement are incorporated in, and made a part of this Agreement.
  5. The Agreement, and any Exhibits and/or addendum made a part hereof constitute the entire Agreement and understanding of the parties and shall not be modified or amended except by written agreement duly executed by the parties hereto.
  6. This Agreement is made for the sole benefit and protection of the parties and no other persons shall have any right of action hereunder. This Agreement shall be binding upon the parties and their respective successors and permitted assigns.
- 
7. All covenants, agreements, representation and warranties made herein shall be deemed to have material and relied on by each party to this Agreement.
  8. This agreement is recognized as being subject to the laws of Florida and the Ordinances of St. Johns County, Florida and therefore all applicable provisions thereof are incorporated herein and if any provision hereof is inconsistent with such provisions, such provision shall apply.
  9. **St. Augustine Associates, Inc.** must be a feepayer as referenced in the applicable impact fee ordinance to receive impact fee credits under this ordinance.
  10. Nothing in this Agreement shall act to allow an entity to receive impact fees credits for contributions provided by a government entity including, but not limited to, a Community Development District.
  11. Nothing in this Agreement shall be deemed to require the County to continue to levy or collect Impact Fees, or, if levied, to levy them for any certain amount.

IN WITNESS WHEREOF, the undersigned have set their hands and seals as of the date set forth above.

**St. Augustine Associates, Inc.**

By: \_\_\_\_\_  
Frank Cannon

State of: \_\_\_\_\_

County of: \_\_\_\_\_

The foregoing instrument was acknowledged before me this \_\_\_\_ day of \_\_\_\_\_ 20\_\_, by \_\_\_\_\_, who is personally known to me or who has provided \_\_\_\_\_ as identification.

**Notary Public**  
\_\_\_\_\_

ST. JOHNS COUNTY, FLORIDA

By: \_\_\_\_\_  
Michael D. Wanchick  
Administrator

State of: \_\_\_\_\_

County of: \_\_\_\_\_

The foregoing instrument was acknowledged before me this \_\_\_\_ day of \_\_\_\_\_ 20\_\_, by \_\_\_\_\_, who is personally known to me or who has provided \_\_\_\_\_ as identification.

**Notary Public**  
\_\_\_\_\_

**Exhibit A**

**Actual Construction Cost**

**SR 16 at McDonald's**

**Drive/BP Drive**

St. Augustine Centre Phase 3A - SR16 at Beltz Outlet  
 NO. 3 FROM 6/26/09 thru 7/25/09 - Final Retainage

0820

ITEM NO.	DESCRIPTION	PLANNED QUANTITY	UNIT	UNIT PRICE	CONTRACT AMOUNT	PREVIOUS		CURRENT		TO DATE		
						QUANTITY	TOTAL	QUANTITY	TOTAL	QUANTITY	% COMP	TOTAL
	Mobilization	1,000	LS	\$ 18,990.00	\$ 18,990.00	1,000	\$ 18,990.00	-	-	1,000	100%	\$ 18,990.00
	Erosion Control	1,000	LS	\$ 6,055.00	\$ 6,055.00	1,000	\$ 6,055.00	-	-	1,000	100%	\$ 6,055.00
	Maintenance of Traffic	1,000	LS	\$ 11,395.00	\$ 11,395.00	1,000	\$ 11,395.00	-	-	1,000	100%	\$ 11,395.00
	Site Preparation	1,000	LS	\$ 2,470.00	\$ 2,470.00	1,000	\$ 2,470.00	-	-	1,000	100%	\$ 2,470.00
	Earthwork, Regular Excavation	150,000	CY	\$ 16.60	\$ 2,490.00	150,000	\$ 2,490.00	-	-	150,000	100%	\$ 2,490.00
	12" Stabilization	215,000	SY	\$ 4.40	\$ 946.00	215,000	\$ 946.00	-	-	215,000	100%	\$ 946.00
	1" Limerock Base	110,000	SY	\$ 24.45	\$ 2,689.50	110,000	\$ 2,689.50	-	-	110,000	100%	\$ 2,689.50
	3" SP 12.5 Asphalt	110,000	SY	\$ 41.40	\$ 4,554.00	110,000	\$ 4,554.00	-	-	110,000	100%	\$ 4,554.00
	1.5" FC 9.5 Asphalt	110,000	SY	\$ 39.95	\$ 4,394.50	110,000	\$ 4,394.50	-	-	110,000	100%	\$ 4,394.50
	Traffic Separator, Type 4, Opt 2	105,000	SY	\$ 47.20	\$ 4,956.00	105,000	\$ 4,956.00	-	-	105,000	100%	\$ 4,956.00
	Signatization	1,000	LS	\$ 126,690.00	\$ 126,690.00	1,000	\$ 126,690.00	-	-	1,000	100%	\$ 126,690.00
	Striping and Signage	1,000	LS	\$ 4,215.00	\$ 4,215.00	1,000	\$ 4,215.00	-	-	1,000	100%	\$ 4,215.00
	Payment & Performance Bond	1,000	LS	\$ 1,165.00	\$ 1,165.00	1,000	\$ 1,165.00	-	-	1,000	100%	\$ 1,165.00
TOTAL ORIGINAL CONTRACT					\$ 191,010.00	100%	\$ 191,010.00	0%	\$ -	100%	100%	\$ 191,010.00
CHANGE ORDER #1					\$ 3,243.32	1,000	\$ 3,243.32	-	-	1,000	100%	\$ 3,243.32
CHANGE ORDER TOTAL					\$ 3,243.32		\$ 3,243.32		\$ -			\$ 3,243.32
VALUE OF COMPLETED CONTRACT WORK					\$ 194,253.32	100%	\$ 194,253.32	0%	\$ 0.00	100%	100%	\$ 194,253.32

**Exhibit B**

**Roadway/Signalization  
Design Plans**



**SR 16 at McDonald's  
Drive/BP Drive**

# ST. AUGUSTINE CENTRE - PHASE 3A ROADWAY DESIGN

STATE ROAD 16 AT BELZ OUTLET BLVD.

P.U.D. - ORDINANCE 97-23  
ST. AUGUSTINE CENTRE P.U.D. - 97-01

SECTION 5, TOWNSHIP 7S, RANGE 29E  
ST. JOHNS COUNTY FLORIDA

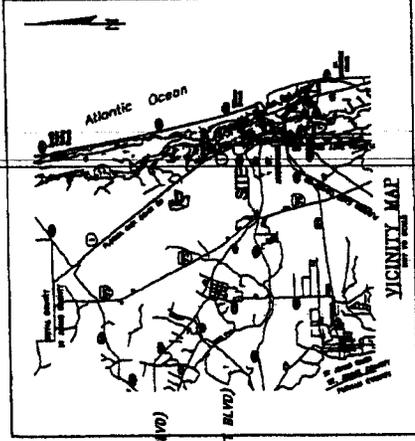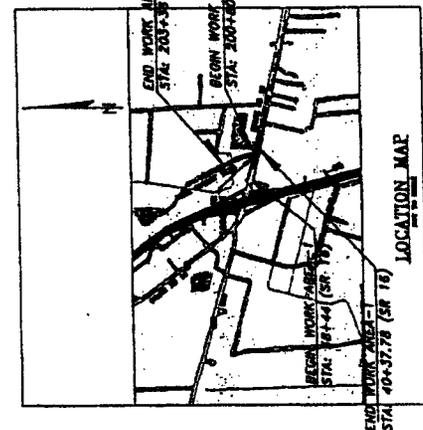

**CONTRACT PLANS SET INCLUDES**  
SIGNING AND MARKING PLANS  
SIGNALIZATION PLANS  
TREE MITIGATION PLANS  
WATER MAIN RELOCATION PLANS

**INDEX OF ROADWAY PLANS**

SHEET NO.	SHEET DESCRIPTION
1	COVER SHEET
2	GENERAL NOTES
3	GENERAL SITE PLAN
4	HORIZONTAL CONTROL PLAN
5	TYPICAL SECTIONS
6-8	WORK AREAS
9-11	WORK AREAS-MAINTENANCE OF TRAFFIC
12	STORMWATER POLLUTION PREVENTION DETAILS
13	FOOT STRAIGHT LINE DIAGRAM

*Signature*

ENGINEER OF RECORD

ALBERTO I. IZQUIERDO, P.E.  
P.E. NO. 43616  
KING ENGINEERING ASSOCIATES, INC.  
6500 BOWDEN ROAD, SUITE 290  
JACKSONVILLE, FLORIDA 32216

Alberto Izquierdo  
L.N. 5 2006  
FL P.E. NO. 43616

PREPARED FOR:  
**ST. AUGUSTINE ASSOCIATES, INC.**  
951 Market Promenade Ave., Suite 2105  
Lake Mary, FL 32748

**GOVERNING SPECIFICATIONS AND STANDARDS**

FLORIDA DEPARTMENT OF TRANSPORTATION DESIGN STANDARDS DATED JAN. 2006, AND STANDARDS SPECIFICATIONS FOR ROAD AND BRIDGE CONSTRUCTION DATED 2007, ST. JOHNS COUNTY, AS AMENDED BY CONTRACT DOCUMENTS.

ATTENTION IS DIRECTED TO THE FACT THAT THESE PLANS MAY HAVE BEEN ALTERED IN SIZE BY REPRODUCTION. THIS MUST BE CONSIDERED WHEN OBTAINING SCALED DATA.

PREPARED BY:


**King** EB# 2610

6500 BOWDEN ROAD, SUITE 290  
JACKSONVILLE, FL 32216  
904 636-9755  
fax 904 636-9533

KING PROJECT NO. 7711-962-005

**FDOT SUBMITTAL**

100% SUBMITTAL  
JUNE 2008

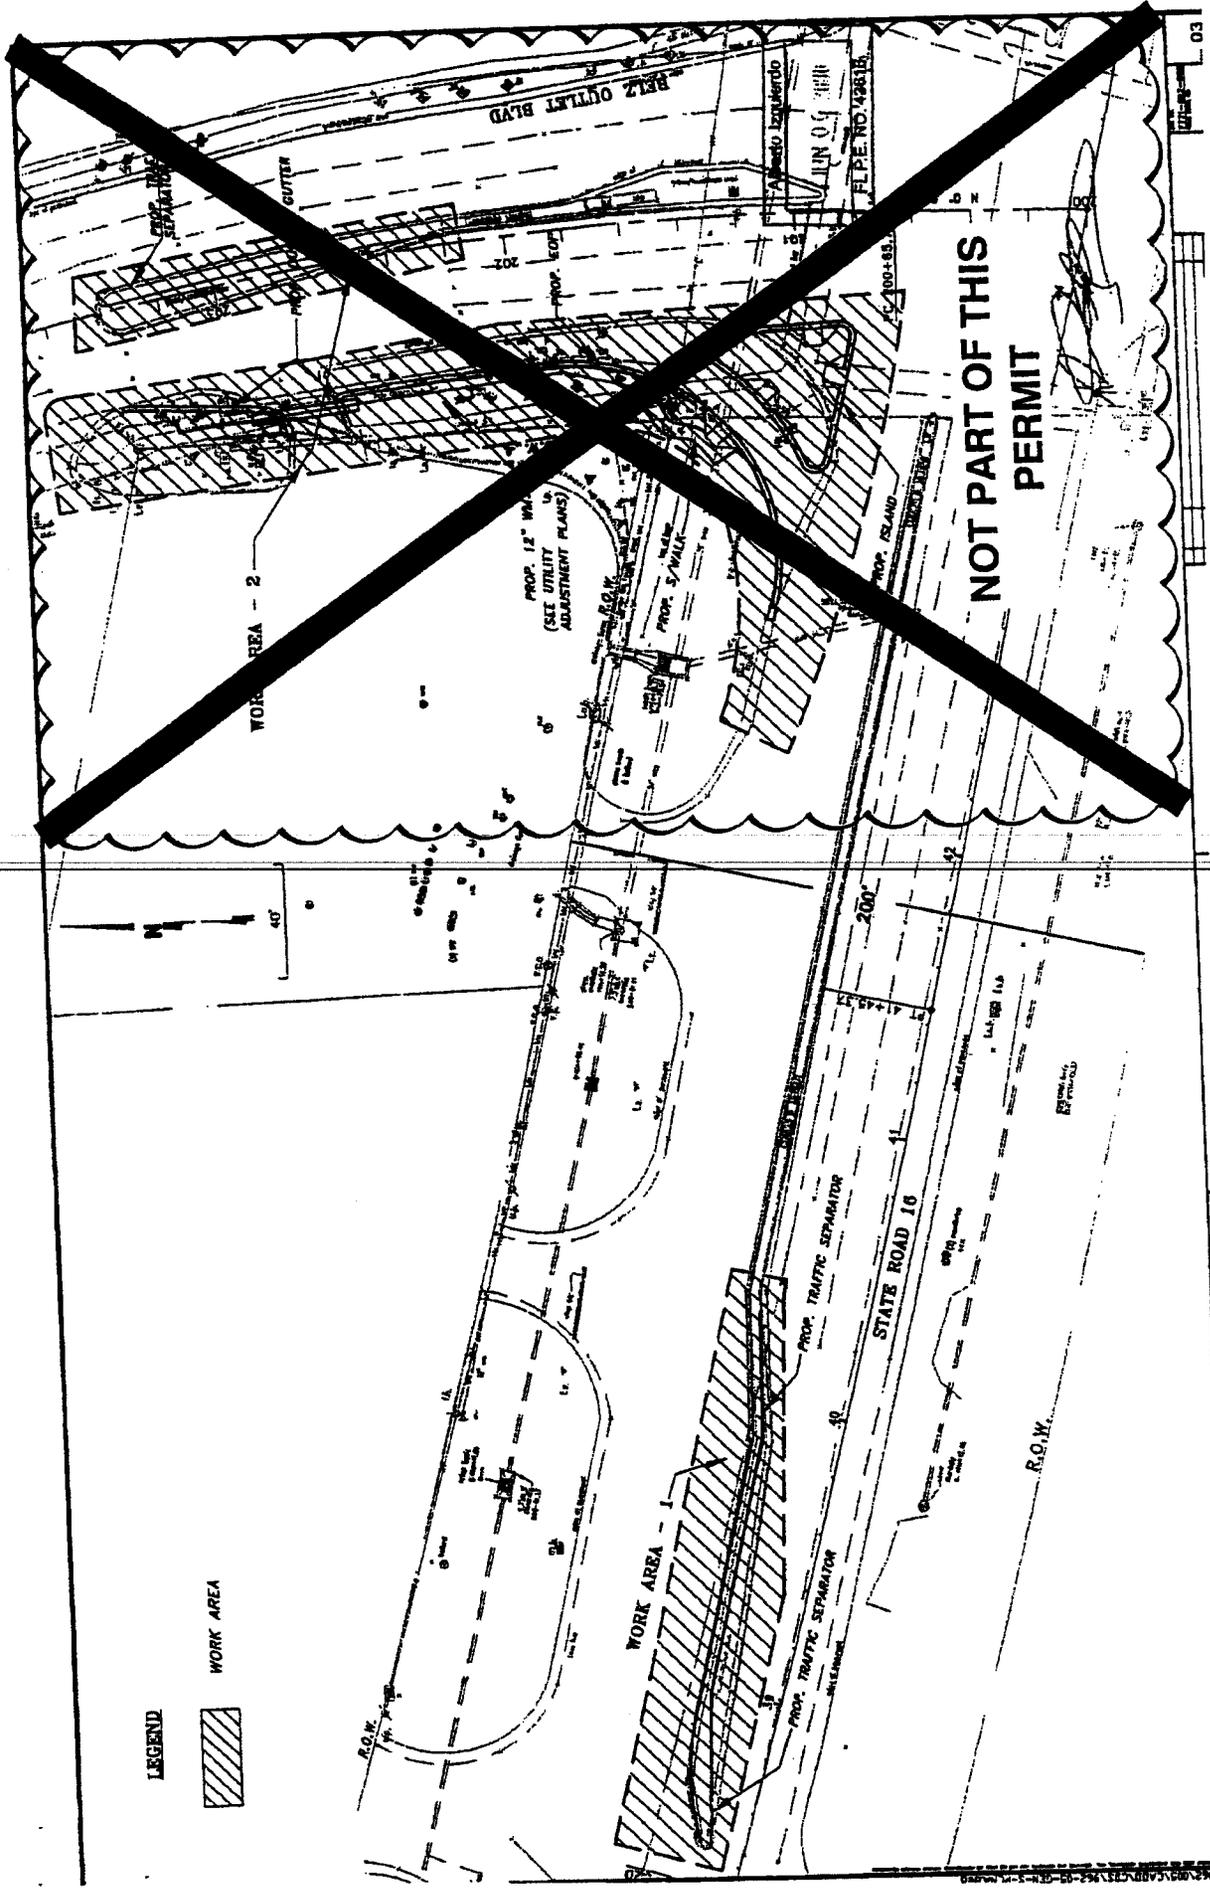

LEGEND



WORK AREA

**NOT PART OF THIS  
PERMIT**

NOTES

NEW PAVEMENT

3" FLEXIBLE ASPHALT CONCRETE, 1500 LB MARSHALL, 100% MAX. DENSITY, AASHTO T-190  
 8" COMPACTED LIME STABILIZED SAND, MIN. LHM 40, MAX. PLASTICITY INDEX OF 6 COMPACTED TO 98% MAX. DENSITY, AASHTO T-180.

NOT PART OF THIS PERMIT

NEW PAVEMENT

CONCRETE TYPE S-1, 1500 LB MARSHALL, 100% MAX. DENSITY, AASHTO T-190  
 6" COMPACTED LIME STABILIZED SAND, MIN. LHM 40, MAX. PLASTICITY INDEX OF 6 COMPACTED TO 98% MAX. DENSITY, AASHTO T-180.



NEW PAVEMENT

1/2" FC-9.5  
 3" 9-17.5  
 11" EMERALD BASE (LHM 100), OPTIONAL BASE GROUP 10

Alberdo Izquierdo  
 P.E. No. 43616  
 F.L.P.E. NO. 43616

FOR ADDITIONAL INFORMATION  
 SEE SHT. 13 OF 13

SECTIONS

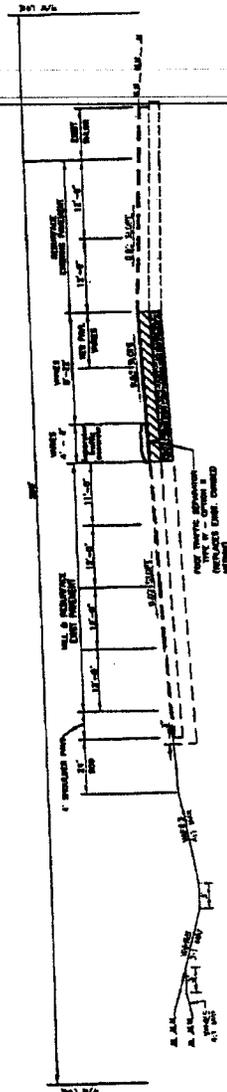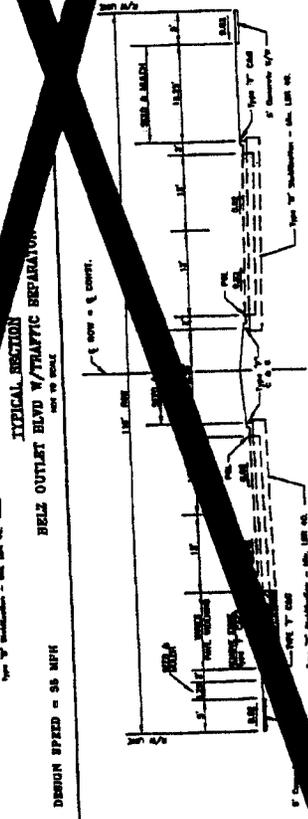

ADDITIONAL NOTES


- WHERE PAVEMENT WIDENING IS 2' OR LESS, THE WIDENING & SHOULDER WILL BE CONSTRUCTED AS THE WIDENING SECTION.
- SEED & MATCH ALL AREAS DISTURBED DURING CONSTRUCTION WHICH ARE NOT PAVED OR SOODED.
- WIDENING STRIP SHALL BE COMPACTED TO THE DENSITY SPECIFIED IN SECTION 120-9.2.1 OF THE STANDARD SPECIFICATIONS.

- ALL GRASSING AREAS ARE TO RECEIVE A 6" TOPSOIL TREATMENT.
- ACTUAL WIDTH OF BASE WIDENING MAY VARY DUE TO ACTUAL EXISTING PAVEMENT WIDTH.
- CONTRACTOR MAY ELECT TO PLACE UNIFORM WIDTH BASE WIDENING STRIP AT NO ADDITIONAL COST.

**Kins** EBN# 2610  
 ST. AUGUSTINE ASSOCIATES, INC.  
 LAKE MARY, FLORIDA

TYPICAL SECTIONS

**NOT PART OF THIS PERMIT**  
**KANGAROO GAS STATION**

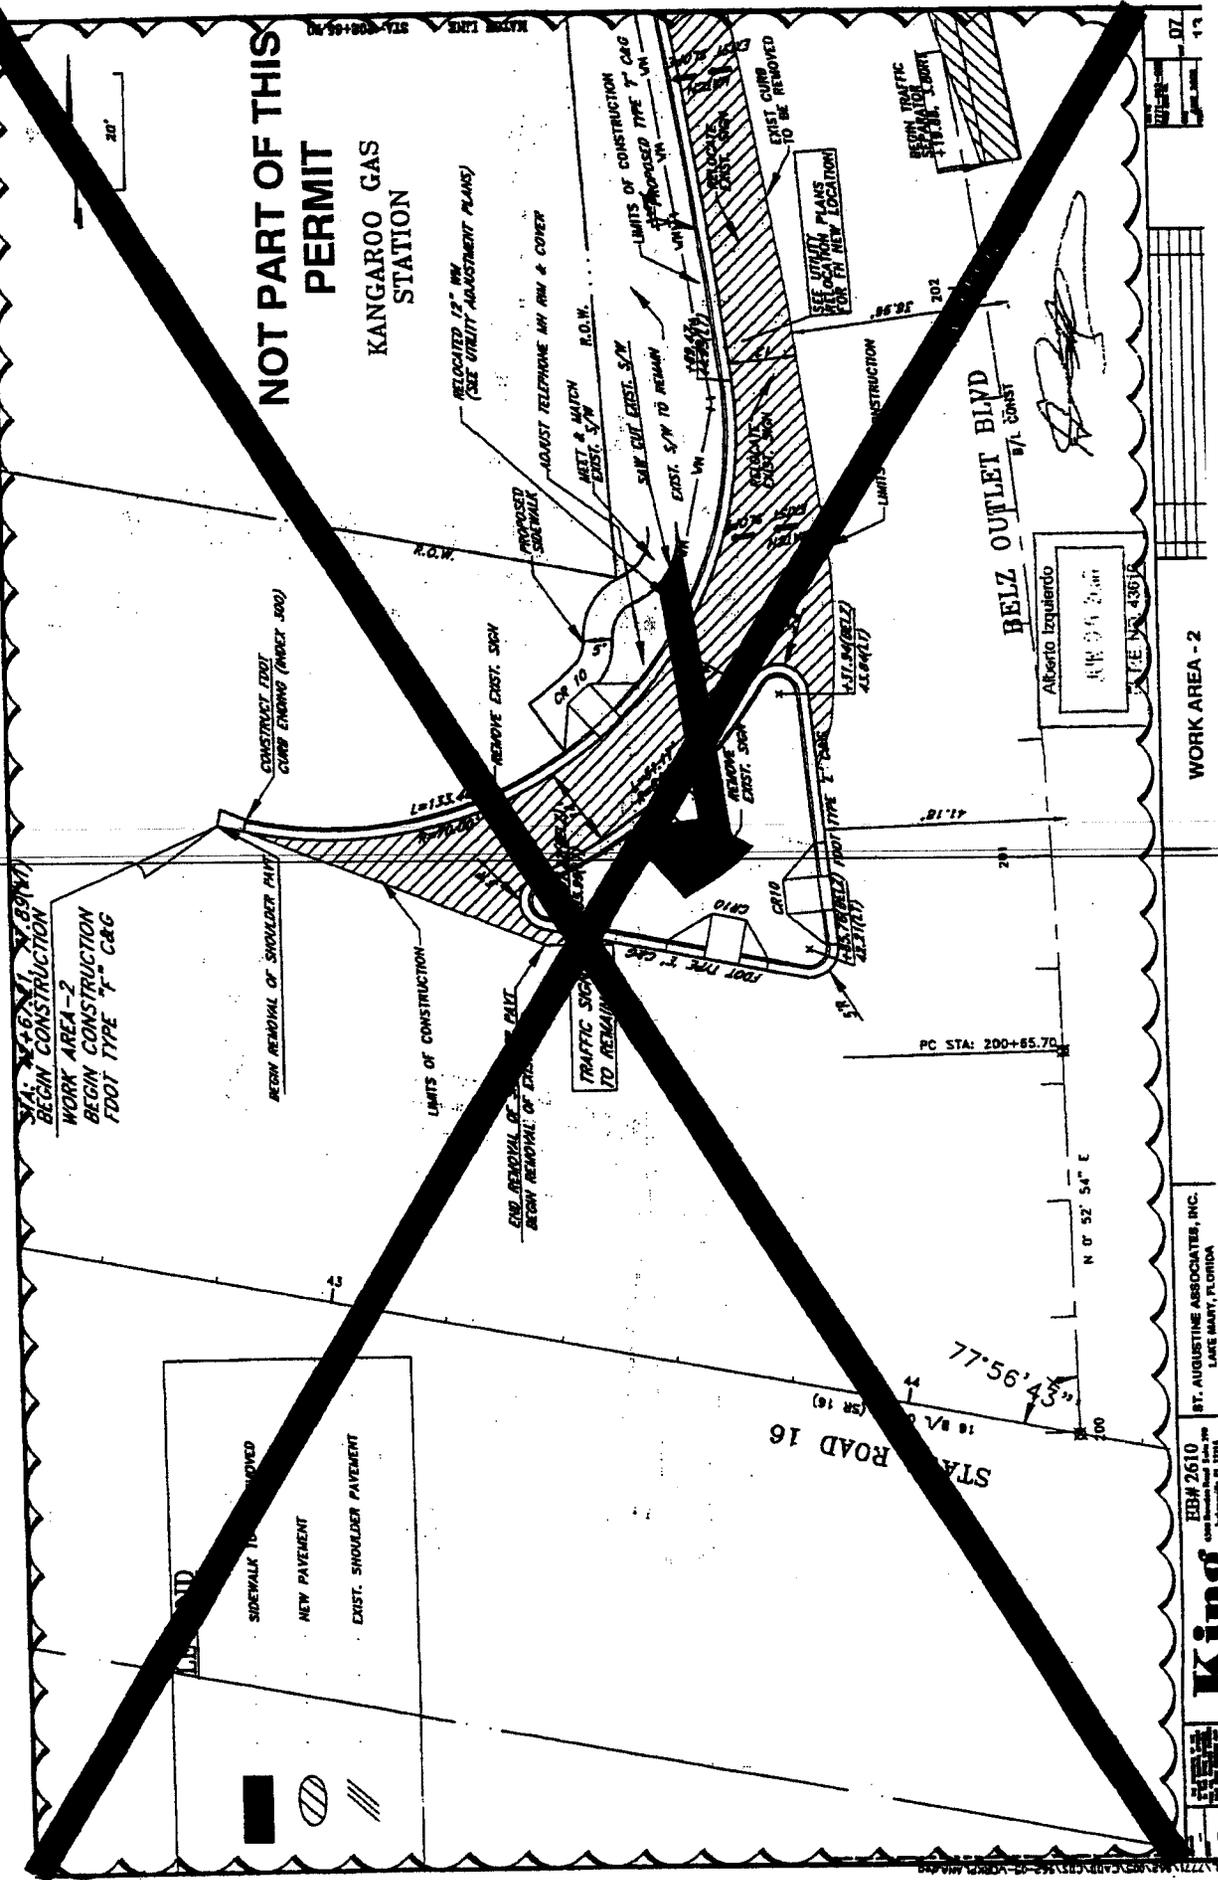

SIDEWALK TO BE REMOVED  
 NEW PAVEMENT  
 EXIST. SHOULDER PAVEMENT

Alberto Izquierdo  
 PROJECT ENGINEER  
 LICENSE NO. 43674

SHEET NO. 07  
 OF 12

WORK AREA - 2

ST. AUGUSTINE ASSOCIATES, INC.  
 LAKE HART, FLORIDA

**Kind**  
 EBH 2610  
 ENGINEER  
 LICENSE NO. 1234

STA. ROAD 16  
 18 VA (28 10)

77°56'45"

N 0° 52' 54" E

PC STA: 200+85.70

BEGIN CONSTRUCTION  
 WORK AREA - 2  
 BEGIN CONSTRUCTION  
 FOOT TYPE 1' C&G

BEGIN REMOVAL OF SHOULDER PAVT  
 CONSTRUCT EXIST. CURB ENDING (MARKET 300)

END REMOVAL OF SHOULDER PAVT  
 BEGIN REMOVAL OF EXIST. SIDEWALK  
 TRAFFIC SIGN TO REMAIN  
 REMOVE EXIST. SIGN

PROPOSED SIDEWALK  
 R.O.W.

MEET & MATCH  
 EXIST. S/W  
 R.O.W.

SHOW EXIST. S/W  
 EXIST. S/W TO REMAIN

LIMITS OF CONSTRUCTION  
 PROPOSED TYPE 1' C&G

EXIST. CURB  
 TO BE REMOVED

BEGIN TRAFFIC  
 SIGNAL WORK  
 SEE UTILITY PLANS  
 FOR EXISTING LOCATION

BELZ OUTLET BLVD  
 W/L CONST




- GENERAL NOTES:**
1. THIS TRAFFIC CONTROL PLAN SHALL BE IN CONFORMANCE WITH FDOT INDEX NO 813.
  2. ARROWS DENOTE DIRECTION OF TRAFFIC ONLY AND DO NOT REFLECT PAVEMENT MARKINGS.
  3. FOR GENERAL TCZ REQUIREMENTS AND ADDITIONAL INFORMATION, REFER TO INDEX NO 600.

**LEGEND**



**WORK AREA 1**

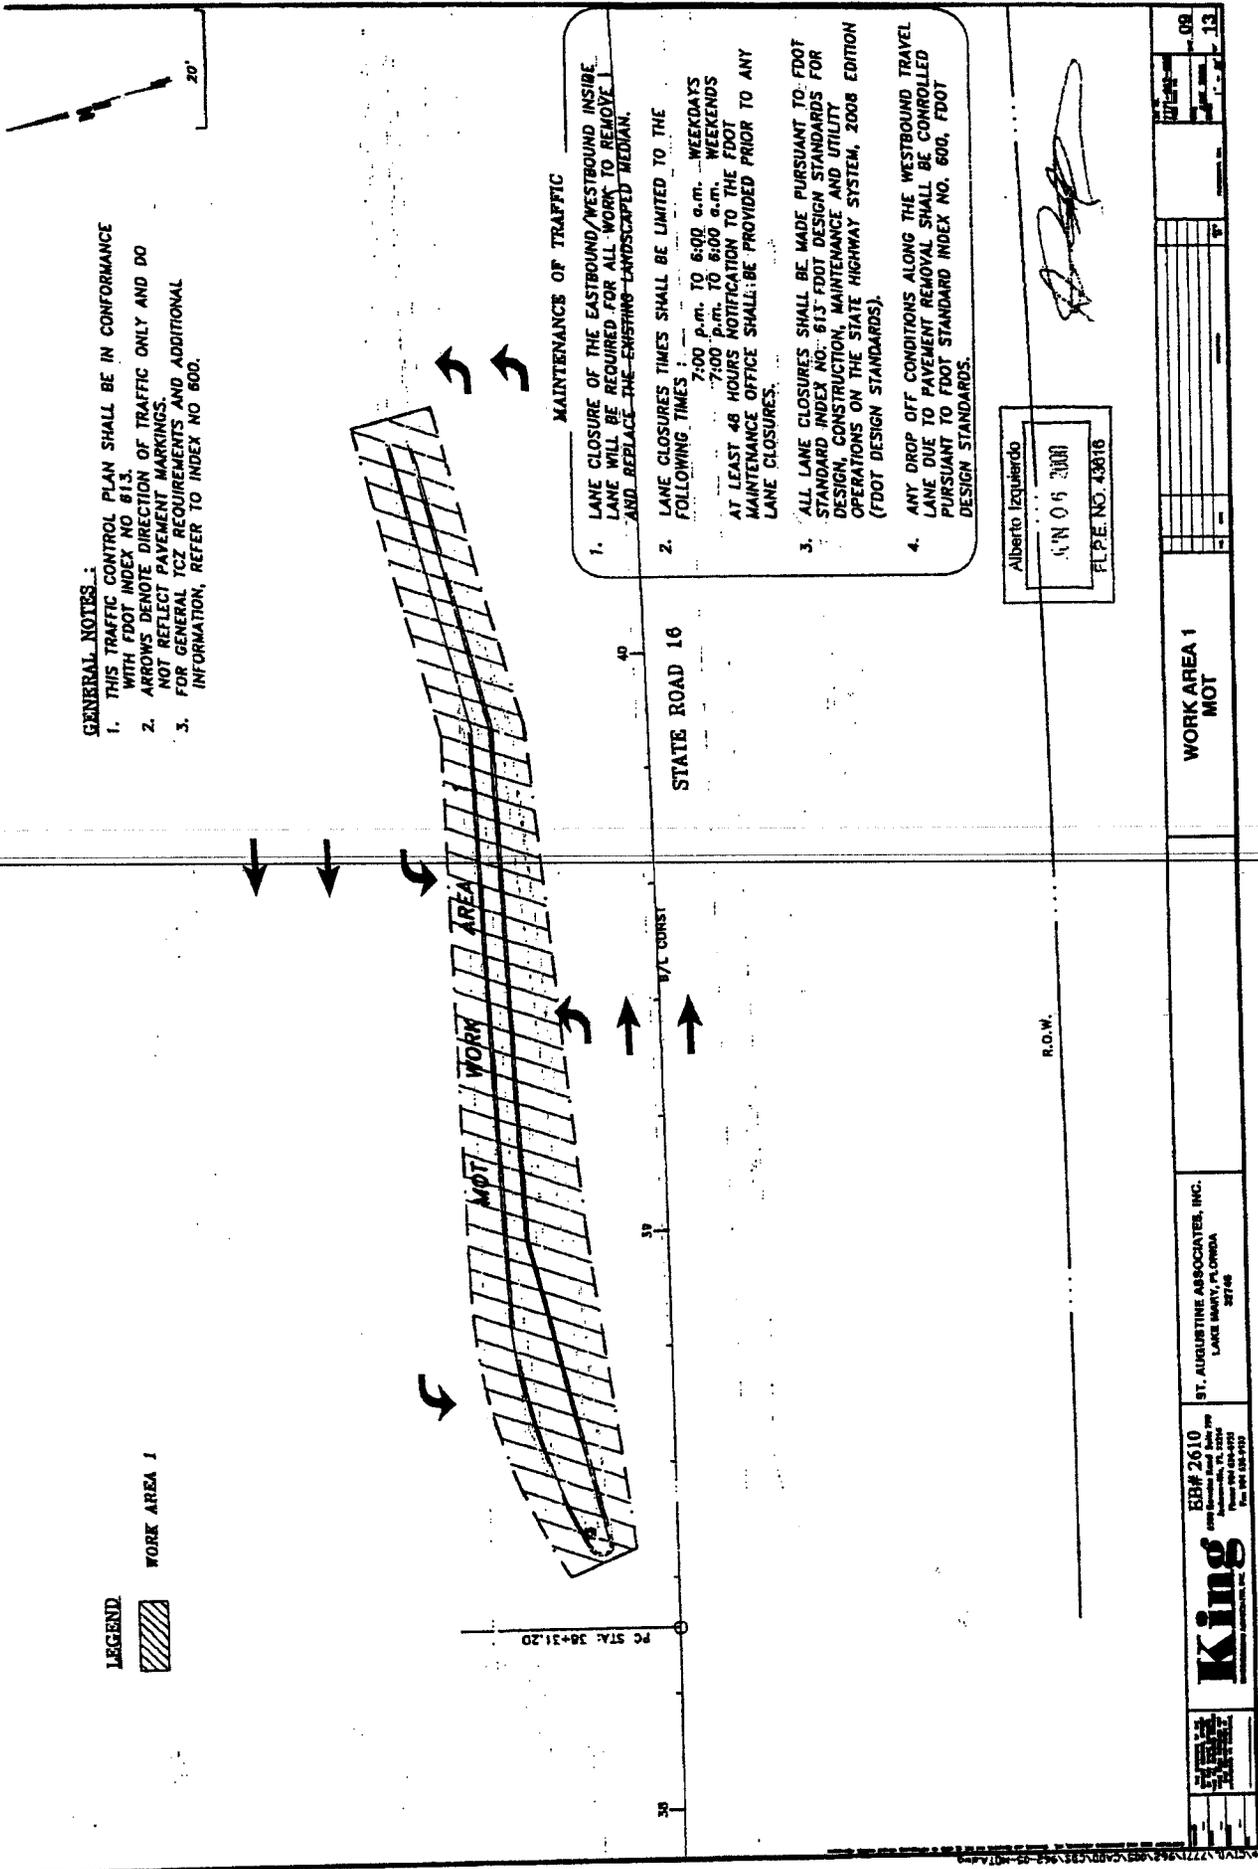

**MAINTENANCE OF TRAFFIC**

1. LANE CLOSURE OF THE EASTBOUND/WESTBOUND INSIDE LANE WILL BE REQUIRED FOR ALL WORK TO REMOVE AND REPLACE THE EXISTING LANDSCAPED MEDIAN.
2. LANE CLOSURES TIMES SHALL BE LIMITED TO THE FOLLOWING TIMES:
  - 7:00 p.m. TO 6:00 a.m. - WEEKDAYS
  - 7:00 p.m. TO 6:00 a.m. - WEEKENDS
 AT LEAST 48 HOURS NOTIFICATION TO THE FDOT MAINTENANCE OFFICE SHALL BE PROVIDED PRIOR TO ANY LANE CLOSURES.
3. ALL LANE CLOSURES SHALL BE MADE PURSUANT TO FDOT STANDARD INDEX NO. 613 FDOT DESIGN STANDARDS FOR DESIGN, CONSTRUCTION, MAINTENANCE AND UTILITY OPERATIONS ON THE STATE HIGHWAY SYSTEM, 2008 EDITION (FDOT DESIGN STANDARDS).
4. ANY DROP OFF CONDITIONS ALONG THE WESTBOUND TRAVEL LANE DUE TO PAVEMENT REMOVAL SHALL BE CONTROLLED PURSUANT TO FDOT STANDARD INDEX NO. 600, FDOT DESIGN STANDARDS.

Alberto Izquierdo  
 S'N 0 6 3000  
 FLPE NO. 43818

R.O.W.

**WORK AREA 1  
 MOT**

ST. AUGUSTINE ASSOCIATES, INC.  
 LAKE MARY, FL 32746

**King**  
 EB# 2610  
 10000  
 10000  
 10000  
 10000

DATE	08
TIME	13

- GENERAL NOTES:**
1. THIS TRAFFIC CONTROL PLAN SHALL BE IN CONFORMANCE WITH FOOT INDEX NO. 673.
  2. ARROWS DENOTE DIRECTION OF TRAFFIC ONLY AND NOT REFLECT PAVEMENT MARKINGS.
  3. FOR GENERAL TCZ REQUIREMENTS AND ADDITIONAL INFORMATION, REFER TO INDEX NO. 600 ON A SIDEWALK.
  4. WHEN CONSTRUCTION ACTIVITIES ENCROACH ON A SIDEWALK, REFER TO INDEX NO. 660.

**NOT PART OF THIS PERMIT**

**LEGEND**

WORK AREA 2



NOT WORK AREA 3



Alberto Izquierdo  
 PIN 016 3111  
 FL.P.E. NO. 48118



WORK AREA 2  
 MOT-PHASE 2


ST. AUGUSTINE ASSOCIATES, INC.  
 LAKE MARY, FLORIDA  
 32746

EB# 2610  
 1000  
 LAKE MARY, FL 32746  
 Phone 904-884-4715  
 Fax 904-884-9771


**King**  
 TRAFFIC CONTROL SYSTEMS, INC.



11  
 12

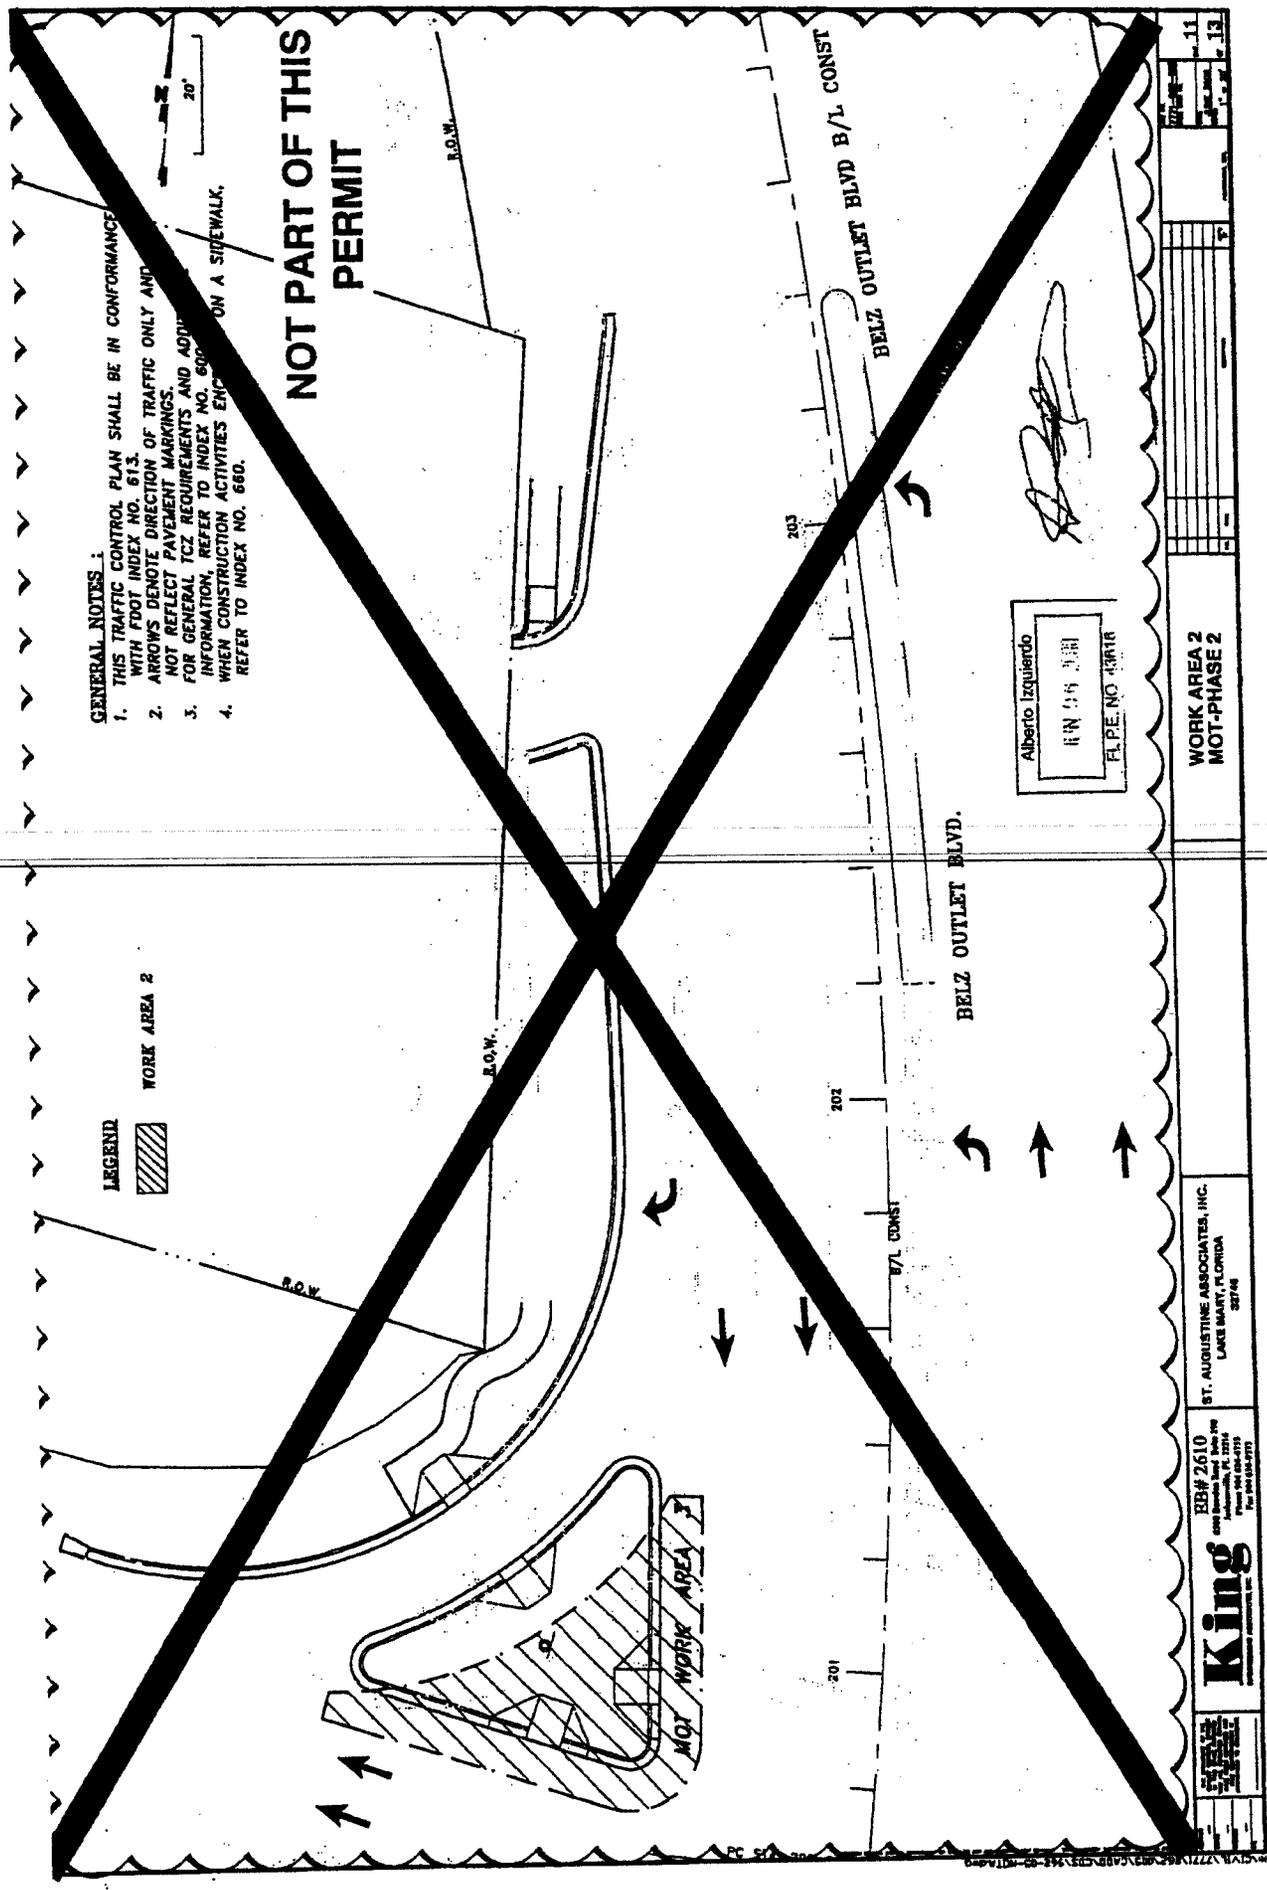

STRAIGHT LINE DIAGRAM OF ROAD INVENTORY

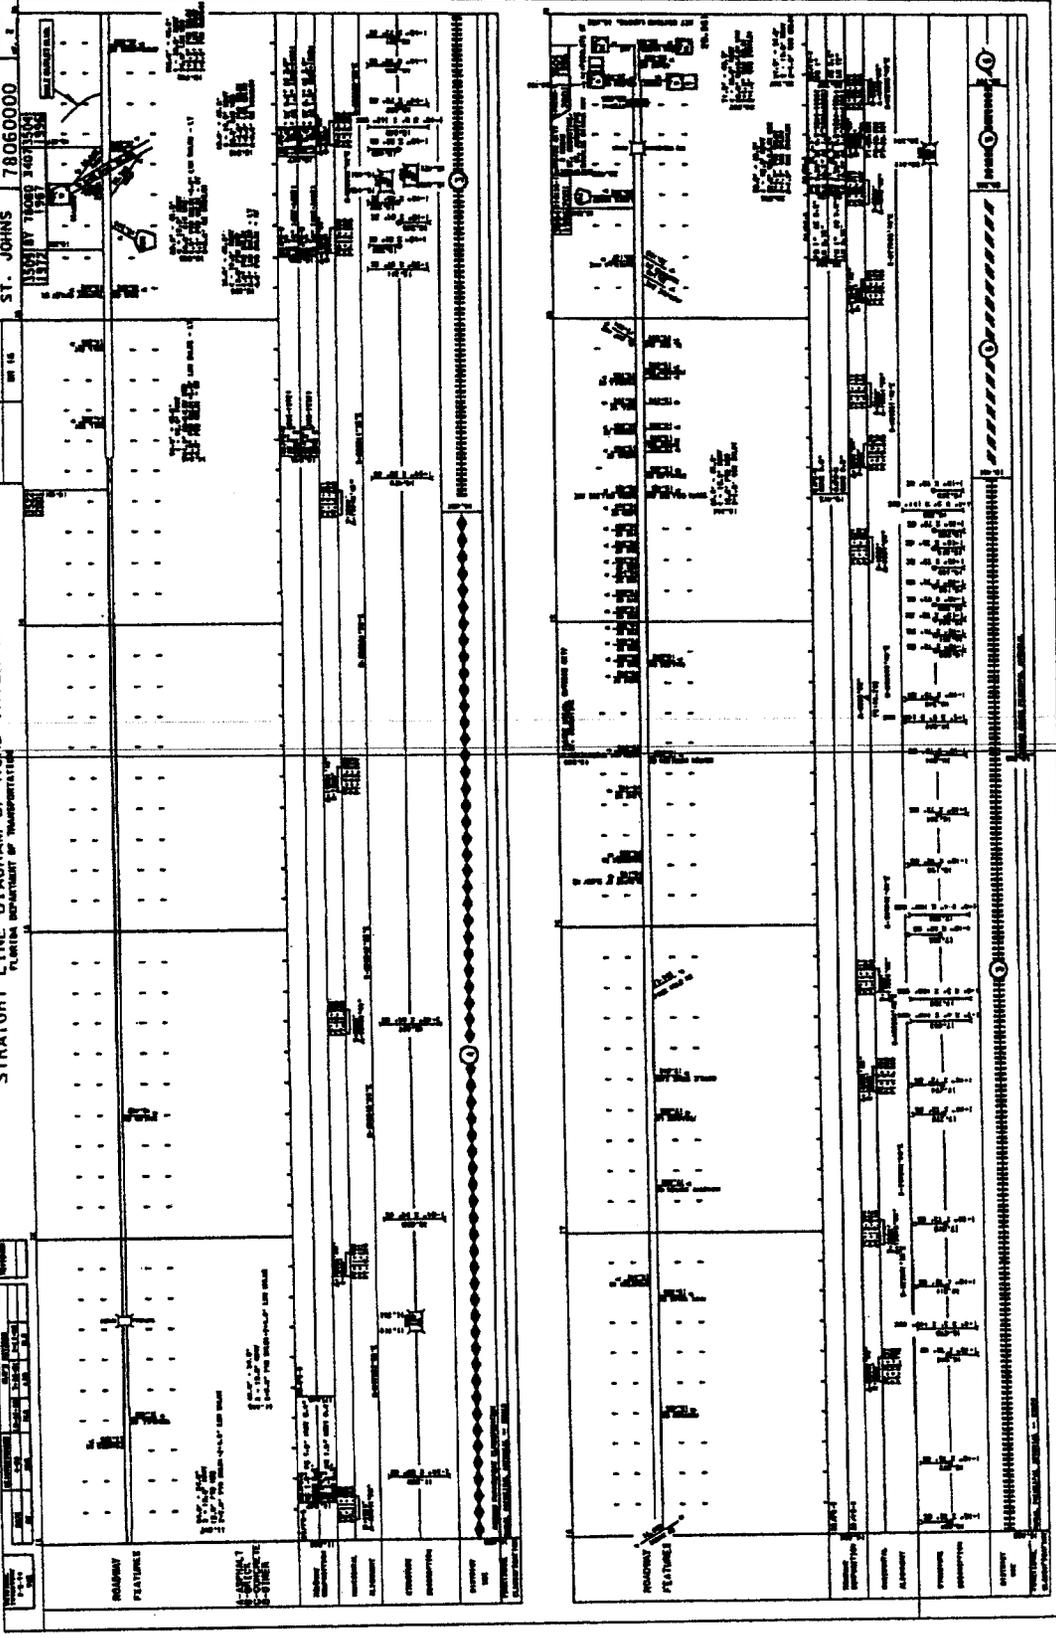

ST. AUGUSTINE ASSOCIATES, INC.  
LAKE BUENA VISTA, FLORIDA 32836

RD# 2610  
4000 International Road, Suite 300  
Orlando, Florida, FL 32839  
Tel: 407-851-7777  
Fax: 407-851-7777

FDOT STRAIGHT LINE DIAGRAM

13

TABULATION OF QUANTITIES

BID ITEM NUMBER	DESCRIPTION	UNIT	SHEET S-4		SHEET S-5		SHEET S-6		SHEET S-7		TOTAL THIS SHEET		GRAND TOTAL	
			ORIG	FINAL	ORIG	FINAL	ORIG	FINAL	ORIG	FINAL	ORIG	FINAL	ORIG	FINAL
700-20-11	SINGLE POST SIGN (LESS THAN 12 SQ. FT.)	AS	1									1		
700-20-12	SINGLE POST SIGN (12-20 SQ. FT.)	AS	2									2		
700-20-40	EXISTING SIGN (REMOVE-SINGLE POST)	AS	3									3		
700-3	RETRO-REFLECTIVE PAVEMENT MARKER (WHITE/RED) (F&M)	EA	28									28		
700-3-1	RETRO-REFLECTIVE PAVEMENT MARKER (WHITE/RED) (REMOVE)	EA	4									4		
710-11-121	SOLID TRAFFIC STRIPE (PAINT - 6" WHITE)	LF	-									-		
710-11-122	SOLID TRAFFIC STRIPE (PAINT - 6" WHITE)	LF	-									-		
710-11-123	SOLID TRAFFIC STRIPE (PAINT - 12" WHITE)	LF	-									-		
710-11-124	SOLID TRAFFIC STRIPE (PAINT - 18" WHITE)	LF	1									1		
710-11-170	DIRECTIONAL ARROWS (PAINTED)	EA	1									1		
710-11-180	YIELD PAVEMENT ARROWS (PAINTED)	EA	-									-		
710-11-180	PAVEMENT MESSAGE (PAINTED)	EA	-									-		
710-11-221	SOLID TRAFFIC STRIPE (PAINT - 6" YELLOW)	LF	392									392		
710-11-260	REFLECTIVE PAINT (ISLAND MDS) (YELLOW)	SF	3									3		
711-11-121	SOLID TRAFFIC STRIPE (THERMOPLASTIC - 6" WHITE)	LF	480									480		
711-11-122	SOLID TRAFFIC STRIPE (THERMOPLASTIC - 6" WHITE)	LF	343									343		
711-11-123	SOLID TRAFFIC STRIPE (THERMOPLASTIC - 12" WHITE)	LF	-									-		
711-11-124	SOLID TRAFFIC STRIPE (THERMOPLASTIC - 18" WHITE)	LF	31									31		
711-11-125	SOLID TRAFFIC STRIPE (THERMOPLASTIC - 24" WHITE)	LF	97									97		
711-11-131	SOP TRAFFIC STRIPE (THERMOPLASTIC - 6" WHITE) (10'-30' SOP)	GM	-									-		
711-11-151	GUIDE LINES (THERMOPLASTIC) (WHITE)	LF	-									-		
711-11-180	PAVEMENT MESSAGES (THERMOPLASTIC)	EA	2									2		
711-11-170	DIRECTIONAL ARROWS (THERMOPLASTIC)	EA	7									7		
711-11-180	YIELD PAVEMENT ARROWS (THERMOPLASTIC)	EA	-									-		
711-11-221	SOLID TRAFFIC STRIPE (THERMOPLASTIC - 6" YELLOW)	LF	543									543		
711-11-224	SOLID TRAFFIC STRIPE (THERMOPLASTIC - 18" YELLOW)	LF	81									81		
711-11-281	GUIDE LINES (THERMOPLASTIC) (YELLOW)	LF	26									26		
711-11-281	REMOVE EXISTING PAVEMENT MARKINGS (THERMOPLASTIC)	SF	23									23		

**NOT PART OF THIS PERMIT**

**NOTE:**  
 1. CONTRACTOR SHALL USE PAINT FOR PAVEMENT MARKINGS ON NEW PAVEMENT. AFTER THE 90 DAY CURING PERIOD, FOR NEW ASPHALT, THE CONTRACTOR SHALL RESTRIPE WITH THERMOPLASTIC.  
 2. CONTRACTOR SHALL USE THERMOPLASTIC FOR PAVEMENT MARKINGS ON EXISTING PAVEMENT.

Alberto Izquierdo  
 JUN 06 2010  
 FL PER. NO. 43676

*[Signature]*

**King**  
 4000 South US Highway 1  
 Fort Lauderdale, FL 33316  
 Tel: 954-481-9733

ST. AUGUSTINE CENTER  
 ST. JOHNS COUNTY,  
 FLORIDA



TABULATION OF QUANTITIES

DATE: \_\_\_\_\_ TIME: \_\_\_\_\_

NO. \_\_\_\_\_

DATE: \_\_\_\_\_ TIME: \_\_\_\_\_

NO. \_\_\_\_\_

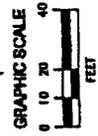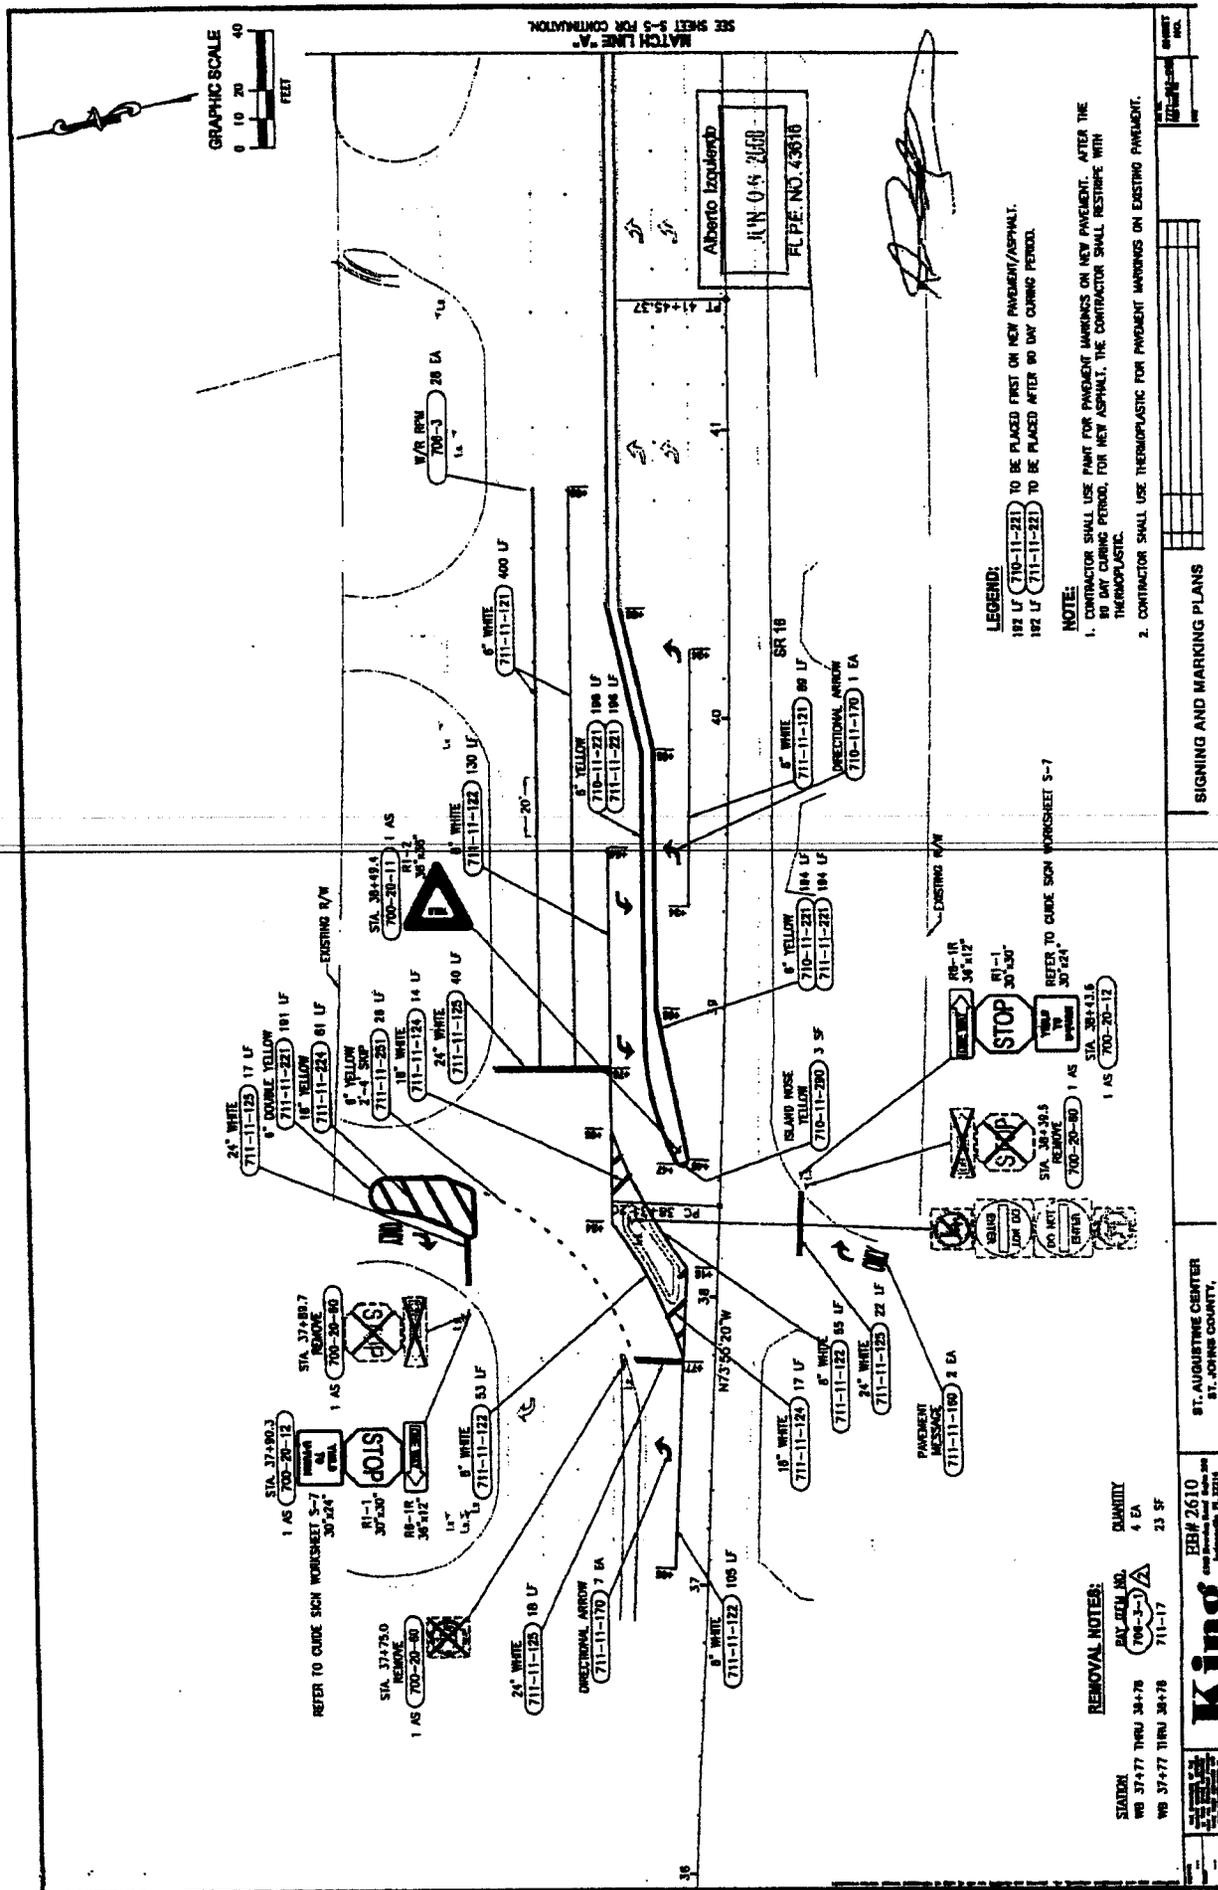

SEE SHEET 5-3 FOR CONTINUATION

**LEGEND:**  
 197 LF (710-11-221) TO BE PLACED FIRST ON NEW PAVEMENT/ASPHALT.  
 197 LF (711-11-221) TO BE PLACED AFTER 90 DAY CURING PERIOD.

**NOTE:**  
 1. CONTRACTOR SHALL USE PAINT FOR PAVEMENT MARKINGS ON NEW PAVEMENT. AFTER THE 90 DAY CURING PERIOD, FOR NEW ASPHALT, THE CONTRACTOR SHALL RESTRIPE WITH THERMOPLASTIC.  
 2. CONTRACTOR SHALL USE THERMOPLASTIC FOR PAVEMENT MARKINGS ON EXISTING PAVEMENT.

REFER TO GUIDE SIGN WORKSHEET S-7

**REMOVAL NOTES:**  
 STATION  
 WB 37+77 THRU 38+78 24' SIGN NO. 706-3-1/A  
 WB 37+77 THRU 38+78 711-17  
 QUANTITY  
 4 EA  
 23 SF

ST. AUGUSTINE CENTER  
 ST. JOHNS COUNTY,

EB# 2610  
 706-3-1/A



**King**

ENGINEERING & CONSTRUCTION, INC.

DATE	DESCRIPTION

36

37

38

39

40

41

42

43

44

45

46

47

48

49

50

51

52

53

54

55

56

57

58

59

60

61

62


63

64



**NOT PART OF THIS PERMIT**

Alberto Izquierdo  
 PIN 016 7400  
 F.L.P.E. NO. 43610

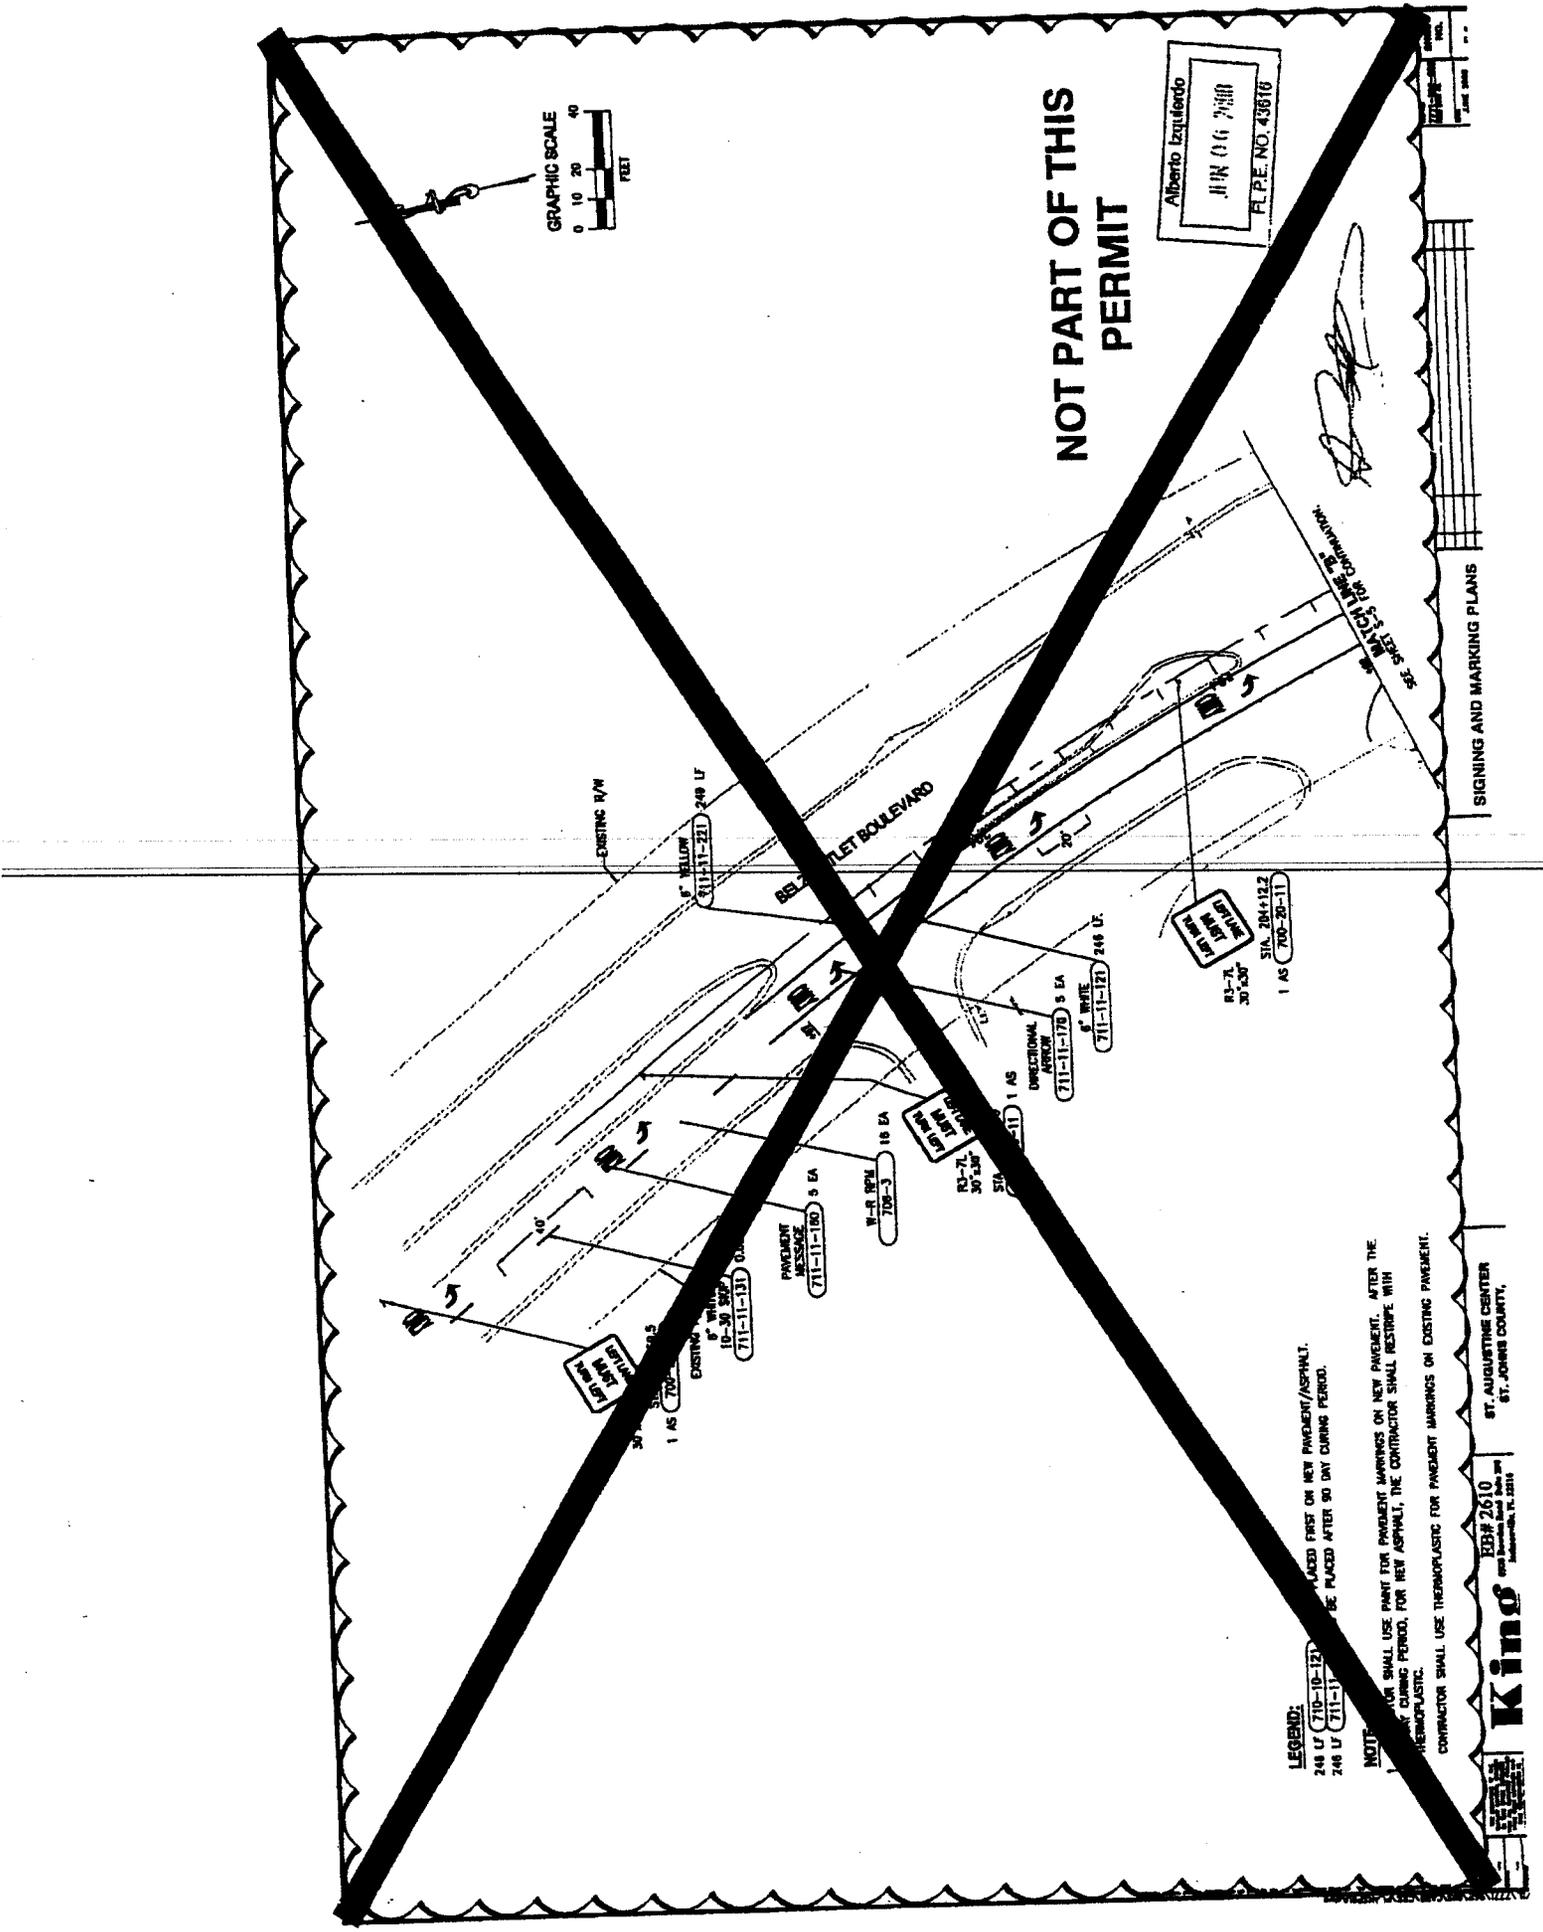

**LEGEND:**  
 248 LF (710-10-12) 1 AS  
 248 LF (711-11-12) 1 AS

**NOTES:**  
 1. ALL WORK SHALL BE COMPLETED FIRST ON NEW PAVEMENT/ASPHALT.  
 2. ALL WORK SHALL BE PLACED AFTER 90 DAY CURING PERIOD.  
 3. CONTRACTOR SHALL USE THERMOPLASTIC FOR PAVEMENT MARKINGS ON EXISTING PAVEMENT.


**King**  
 EBN# 2610  
 ST. AUGUSTINE CENTER  
 ST. JOHNS COUNTY, FL 32016

SIGNING AND MARKING PLANS

# ST. JOHNS COUNTY, FLORIDA

SR 16 AT BELZ OUTLET CENTER

## SIGNALIZATION PLANS

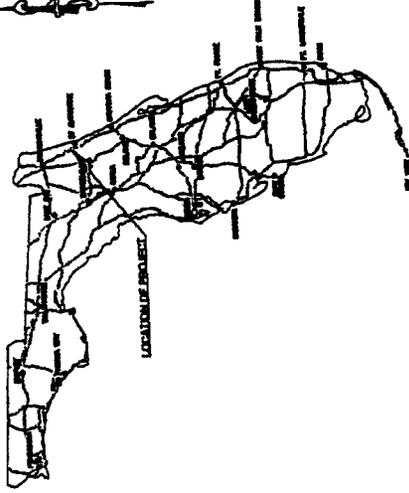

**INDEX OF SIGNALIZATION PLANS**

SHEET NO.	SHEET DESCRIPTION
1-1	KEY SHEET
1-2	PLANIFICATION OF QUANTITIES
1-3	GENERAL NOTES
1-4 & 1-5	SIGNALIZATION PLAN
1-6	INSTALLATION OF SIGNALS
1-7	TABLE OF VARIABLES
1-8	MAST ARM DETAILS

SIGNALIZATION SHOP DRAWINGS  
TO BE SUBMITTED TO:

ENGINEER OF RECORD  
WAYNE T. PETRONE, P.E.  
KING ENGINEERING & SERVICES, INC.  
6500 BOWEN ROAD, SUITE 200  
MICHIGANVILLE, FLORIDA 32216

PLANS PREPARED BY: **EB# 2610**

**King**  
6500 Bowden Road  
Suite 200  
Michiganville, FL 32216  
Phone 904 636-9735  
Fax 904 634-9533

ATTENTION IS DIRECTED TO THE FACT THAT  
THESE PLANS MAY HAVE BEEN AMENDED IN  
SIZE BY REPRODUCTION AND MUST BE  
CONSIDERED WHEN OBTAINING SCALED DATA.

SIGNALIZATION PLANS  
ENGINEER OF RECORD:  
DATE: 6/11/07  
P.E. NO.: 62888

Wayne T. Petrone, P.E.

KEY SHEET REVISIONS	
NO.	DESCRIPTION

SHEET NO.	TOTAL SHEETS
1-1	1-1

JUNE 2008  
JOB NUMBER: 7771-842-005

GOVERNING STANDARDS AND SPECIFICATIONS:  
FLORIDA DEPARTMENT OF TRANSPORTATION,  
DESIGN STANDARDS DATED JANUARY 2008,  
DESIGN STANDARDS SPECIFICATIONS FOR ROAD  
AND BRIDGE CONSTRUCTION DATED 2007,  
AS AMENDED BY CONTRACT DOCUMENTS.

1. THE CONTRACTOR SHALL NOTIFY MR. RICHARD REED AT ST. JOHNS COUNTY'S TRAFFIC ENGINEERING DIVISION (904) 208-0170 AT LEAST 24 HOURS IN ADVANCE OF INSTALLING SIGNAL HEADS, INSTALLING UNDERGROUND CONDUIT, SETTING POLES, SEALING SIGNAL HEAD ASSEMBLIES, CUTTING LOOPS, ETC., SO THAT THESE OPERATIONS MAY BE OBSERVED AT 50 FEET.

2. THE CONTRACTOR SHALL NOTIFY THE APPROPRIATE UTILITY DEPARTMENT AT LEAST 24 HOURS IN ADVANCE OF HOLE SETTING OPERATIONS, WHERE CONFLICT WITH OVERHEAD ELECTRICAL CONDUITS IS EXPECTED AND IN ALL CASES WHERE JOINT USE POLES ARE CALLED FOR.

3. IT SHOULD BE NOTED THAT NO TEST BORDERS WERE MADE WHERE CONDUIT RUNS ARE TO BE INSTALLED BY JACKING OR TRENCHING. IT SHALL BE THE CONTRACTOR'S RESPONSIBILITY TO ENGINEER AND SET THE JOB SITE CONDITIONS BEFORE SUBMITTING PROPOSALS IN ACCORDANCE WITH SECTION 2-4 OF THE STANDARD SPECIFICATIONS.

4. NO POLYCARBONATE HOUSING OR MOUNTING HARDWARE WILL BE PERMITTED FOR VEHICULAR OR PEDESTRIAN SIGNAL HEAD ASSEMBLIES. ALL TRAFFIC SIGNAL HEADS SHALL BE BLACK ALUMINUM AND HAVE TUNNEL VIEWS.

5. ALL SIGNAL AND PEDESTRIAN INDICATORS SHALL HAVE LEDA DISPLAYS.

6. BEFORE MOST ARM POLES ARE ORDERED, THE CONTRACTOR SHALL CHECK THE ELEVATION OF ALL POLE FOUNDATIONS TO ENSURE ARMS ARE INSTALLED AT THE PROPER HEIGHTS. ST. JOHNS COUNTY WILL NOT ACCEPT ANY MOST ARM BASES THAT ARE BELOW GROUND LEVEL.

7. AT THE TIME OF FINAL PROJECT INSPECTION THE CONTRACTOR SHALL FURNISH THE TRAFFIC ENGINEERING DIVISION AND FOOT'S TRAFFIC OPERATIONS TO ST. JOHNS COUNTY WITH ONE COMPLETE SET OF AS-BUILT PLANS.

8. THE MINIMUM SIZE OF ANY NEW CONDUIT INSTALLED SHALL BE 2 INCHES EXCEPT AS ALLOWED AS FOLLOWS: A) NEW CONDUIT TO CONTAIN ELECTRICAL POWER SERVICE FROM THE ELECTRICAL SERVICE FEED POINT TO THE SERVICE DISCONNECT FROM THE SERVICE DISCONNECT TO THE CONTROLLER CABINET SHALL BE 1 1/2 INCHES (SEE MANUAL). B) CONDUIT CONTAINING GROUNDING WIRES SHALL BE 1 1/2 INCHES (SEE MANUAL). C) WHEN CONNECTING NEW POWER SERVICE CONDUIT TO EXISTING POWER SERVICE CONDUIT, THE MINIMUM SIZE AND TYPE OF CONDUIT SHALL BE USED.

9. THE CONTRACTOR SHALL VERIFY COLOR CODES FOR BOTH SIGNAL AND INTERCONNECT CABLE WITH ST. JOHNS COUNTY'S TRAFFIC ENGINEERING DIVISION BEFORE ORDERING.

10. A MANUAL PUSHBUTTON CORD, TWO KEYS FOR THE CABINET AND ONE KEY FOR THE POLICE PANEL DOOR SHALL BE FURNISHED IN ALL CONTROLLER CABINETS.

11. THE CONTRACTOR SHALL BE RESPONSIBLE FOR CONTACTING THE COMPANY PROVIDING THE SIGNAL POWER TO DETERMINE IF A SERVICE PROCESSING FEE IS REQUIRED. IF REQUIRED, THE CONTRACTOR SHALL INCLUDE AS PART OF PAYMENT FOR MATERIALS, LABOR AND SERVICE FEE SHALL BE INCLUDED AS PART OF PAYMENT FOR ELECTRICAL POWER SERVICE ASSEMBLY. CONTRACTOR SHALL ENSURE THAT ALL POWER REQUIRED BY THE COUNTY PRIOR TO SERVICE REQUEST BY ST. JOHNS COUNTY. PRIOR TO CONSTRUCTION, THE CONTRACTOR SHALL VERIFY THE POINT OF CONNECTION FOR THE ELECTRICAL POWER SERVICE.

12. AS DIRECTED BY THE PROJECT ENGINEER, THE CONTRACTOR SHALL ADJUST CONDUIT TO AVOID ANY POSSIBLE CONFLICTS WITH UNDERGROUND UTILITIES.

13. ALL PULL BOX COVERS TO BE FURNISHED AND INSTALLED SHALL BE NON-METALLIC AND SHALL INCLUDE THE REDUCED LOOP TRAFFIC DETECTOR SERVICE CONNECTED FIBER OPTIC PULL BOXES SHALL BE 3' LONG BY 2 1/2' DEEP (INSIDE DIMENSIONS).

14. ALL FIELD WIRING SHALL BE NEATLY BUNDLED AND CLEARLY IDENTIFIED WITH PERMANENTLY LEGIBLE WEATHERPROOF TAGS THAT ARE SECURELY ATTACHED TO EACH CABLE. THE TAGGING SYSTEM PROPOSED SHALL BE SUBMITTED FOR APPROVAL WITH THE NEAREST PROJECT SUBMITTALS REQUIRED FOR THIS PROJECT. THIS REQUIREMENT ALSO APPLIES TO THE MOST ARM TERMINAL COMPARTMENTS AND TO ALL PULL BOXES CONTAINING SPACED LOOP LEAD-INS.

15. EACH LOOP SHALL BE TREATED AS AN INDIVIDUAL LOOP WITH SEPARATE LEAD-INS FROM THE POINT TO CABINET TERMINAL. EXCEPT UPSTREAM ADVANCE DETECTION LOOPS WHICH SHALL BE PHASED TOGETHER ON A SINGLE LEAD-IN AT EACH ADVANCE LOOP STATION. WHENEVER MORE THAN TWO INDICANCE LOOPS ARE CONNECTED TO THE SAME DETECTOR, THEY SHALL BE WIRED IN SERIES/PARALLEL.

16. THE CONTRACTOR SHALL PROVIDE A TWO-WAY BUCKET TRUCK AND ASSIST THE PROJECT INSPECTOR IN PHYSICALLY EXAMINING EACH SIGNAL HEAD THE SAME DAY IT IS ERECTED. COST TO BE INCIDENTAL TO THE COST OF SIGNAL HEADS.

17. ONE WEEK PRIOR TO BEGINNING THE TRAFFIC SIGNAL INSTALLATION PLEASE CONTACT MR. SCOTT (DISTRICT TRAFFIC OPERATIONS ENGINEER) DEPARTMENT OF TRANSPORTATION AT (904) 208-5430 AND MR. RICHARD REED (TRAFFIC ENGINEER) AT (904) 208-0170.

18. TWO SIGNAL CABINET CONSULTS SHALL BE SUBMITTED AND CAPPED: ONE IN NEAREST SIGNAL CABLE PULL BOX AND ONE IN NEAREST LOOP PULL BOX.

19. PULL BOX AND CONDUIT RUN LOCATIONS SHOWN ARE APPROXIMATE AND ARE TO BE ADJUSTED AS NEEDED TO PROVIDE A SAFE INSTALLATION. ANY SIGNIFICANT ADJUSTMENT REQUIRED SHALL HAVE PRIOR APPROVAL FROM THE ENGINEER.

20. THE CONTRACTOR SHALL BE RESPONSIBLE FOR HMO EXAMINATIONS (TO A DEPTH OF 5') OF EACH POLE LOCATION TO EXPOSE EXISTING UNDERGROUND UTILITIES AND FOR COORDINATING WITH ALL UTILITY COMPANIES AND INTERFERE UP TO THREE COORDINATIONS PER THE MOST ARMS. THE CONTRACTOR SHALL PROVIDE AND EXPLAIN TO TOWNSMEN ANY LOCATION MAY BE REQUIRED. THE COST FOR HMO EXAMINATIONS FROM TO FOUNDATION INCLUDING THE PREPARED FOUNDATION LOCATIONS (PRIOR TO FOUNDATION CONSTRUCTION) SHALL BE INCLUDED IN THE PRICE FOR THE MOST ARMS.

21. SIGNAL HEAD ASSEMBLIES SHALL HAVE CLEARANCES OF 17.5' MIN./7' MAX. FROM THE BOTTOM OF THE ASSEMBLY TO THE ROADWAY. PEDESTRIAN SIGNAL ASSEMBLIES SHALL HAVE CLEARANCES OF 8' MIN./10' MAX. FROM THE BOTTOM OF THE ASSEMBLY TO THE SIDEWALK.

22. WHEN INSTALLING GROUND WIRE IN THE CONTROLLER CABINET, THE COPPER GROUND WIRE SHALL NOT COME IN CONTACT WITH THE ALUMINUM CABINET.

23. ALL NEW CONDUIT INSTALLED SHALL BE BLOWN OR ROCKET CLEAN TO THE SATISFACTION OF THE ENGINEER PRIOR TO THE INSTALLATION OF ANY CABLE OR WIRE IN THAT CONDUIT.

24. WHEN JACKING, THE CONTRACTOR MAY USE A UNIDIRECTIONAL JACKING SYSTEM. A LISTING OF APPROVED DIRECTIONAL JACKING EQUIPMENT IS AVAILABLE FROM THE FLORIDA DEPARTMENT OF TRANSPORTATION STATE UTILITY ADMINISTRATION IN TALLAHASSEE. PAID FOR UNDER PAY ITEM 630-1-14.

25. ALL LOOP WIRE, SIGNAL CABLE, INTERCONNECT AND ELECTRICAL SERVICE WIRE SHALL BE RUN IN SEPARATE CONDUIT AND PULL BOXES.

26. THE CONTRACTOR SHALL RETURN THE SITE SURROUNDING MOST ARMS TO ITS ORIGINAL CONDITION, AS ORDERED BY THE ENGINEER.

27. CABINET DOOR SHALL OPEN TO THE RIGHT OF WAY LINE AND AWAY FROM TRAFFIC.

28. THE CONTRACTOR SHALL USE BELOW TYPE 8438 ROADWAY LOOP WIRE OR EQUIVALENT TYPE WITH HIGH BEARLY CROSS-LINKED POLYETHYLENE INSULATED WIRE RATED 600 VOLTS. THE CONTRACTOR SHALL ENSURE THE LOOP LEAD-INS ARE GROUNDED IN THE CABINET.

29. ALL SAW CUTS ARE TO BE SEALED IMMEDIATELY AFTER LOOP WIRES AND LEAD-INS HAVE BEEN PLACED. SECTION 600-1.14 OF THE STANDARD SPECIFICATIONS IS APPLIED TO PROHIBIT THE USE OF TYPE B STEP ASPHALT OR COAL TAR BOND CEMENT TO SEAL TRAFFIC DETECTOR LOOPS.

30. A GREEN COLORED NO. 8 AWG INSULATED STANDEAD COPPER WIRE SHALL BE CONNECTED BETWEEN EACH OF THE INTERSECTION METAL MOST ARM AND PEDESTRIAN POLE GROUND ROD CONNECTION POINTS AND THEN TO THE CONTROLLER (GROUND BUS). THIS WIRE SHALL BE PULLED IN THE SAME CONDUIT AS THE SIGNAL CABLE.

31. THE CONTRACTOR SHALL BE RESPONSIBLE FOR VERIFYING EXISTING UTILITIES BOTH HORIZONTALLY AND VERTICALLY PRIOR TO ANY BURNING OPERATIONS. THIS WORK TO BE PAID FOR UNDER PAY ITEM 630-1-14.

32. CONCRETE PEDESTAL POLES TO BE USED TO SUPPORT ELECTRICAL SERVICE DISCONNECT.

33. AS DIRECTED BY THE PROJECT ENGINEER, THE CONTRACTOR SHALL SAW-CUT AND TRENCH CONDUIT UNDER PAVEMENT IF JACKING CONDUIT OR CONDUIT BURNING SYSTEMS IS NOT FEASIBLE. SAW CUTTING AND TRENCHING SHALL BE COMPLETED PRIOR TO NEW ROADWAYS BASE COURSE.

34. WHEN MULTIPLE RUNS OF CONDUIT ARE PLACED UNDER PAVEMENT, ONLY ONE RUN SHALL BE PAID FOR AS UNDER PAVEMENT (OR UNDERGROUND - JACKED). ADDITIONAL RUNS WILL BE PAID FOR AS UNDERGROUND.

35. POLE CLOSURES WILL NOT BE PERMITTED ON WEEKENDS OR HOLIDAYS, NOR WILL THEY BE PERMITTED DURING THE HOURS OF 8:00 AM TO 8:00 PM AND 3:00 PM TO 7:00 PM. THE PROJECT ENGINEER MAY ADJUST THESE TIMES TO REFLECT ACTUAL FIELD CONDITIONS.

36. WHEN A CONTRACTOR IS WORKING ON SIGNAL WORK IN AN INTERSECTION (INSTALLING CONDUIT IN THE STREET, REMOVING EXISTING SIGNAL EQUIPMENT, INSTALLING SIGNAL EQUIPMENT, INSTALLING LOOPS AND RUNS, TURNING ON NEW SIGNALS), THE CONTRACTOR SHALL REQUIRE A LANE CLOSURE, AN OFF-DUTY LAW ENFORCEMENT OFFICER SHALL BE OBTAINED FROM THE OFFICE OF ST. JOHNS COUNTY COMMUNICATIONS (804) 810-4971. THE COST ASSOCIATED WITH THE OFF-DUTY LAW ENFORCEMENT OFFICER SHALL BE PAID FOR UNDER PAY ITEM 102-1-1.

37. TRAFFIC SHALL BE MAINTAINED IN ACCORDANCE WITH THE LATEST EDITION OF THE MANUAL ON UNIFORM TRAFFIC CONTROL DEVICES (MUTCD) AND FOOT DESIGN STANDARDS REE-600 SERIES.

38. ALL UNDERGROUND CONDUIT CARRYING COMMUNICATIONS CABLE, INSTALLED BY OPEN TRENCHING METHODS, SHALL BE IDENTIFIED BY DETECTABLE CONDUIT IDENTIFICATION TAPE. IDENTIFICATION TAPE SHALL BE MINIMUM 8 INCHES WIDE AND BE OF A PLASTIC OR NON-DETERIORATING, NON-COLOR-FADING MATERIAL CAPABLE OF WITHSTANDING AT LEAST 600 PERCENT IN LENGTH BEFORE BREAKING. IDENTIFICATION TAPE SHALL BE COLORED ORANGE FOR COMMUNICATIONS AND SHALL BE CONTINUOUSLY APPLIED TO ALL CABLES WITH BLACK NON-FADING INK WITH THE MESSAGE "CAUTION TRAFFIC SIGNAL CABLE BURIED BELOW" IN MINIMUM 2 INCH HIGH BLOCK LETTERS. IDENTIFICATION TAPE SHALL BE INSTALLED FOR THE ENTIRE LENGTH OF TRENCH DIRECTED FOR ALL PARALLEL CONDUITS WITHIN 12 INCHES OF EACH OTHER. THE TAPE SHALL CONTAIN MORE THAN 12 INCHES APART SHALL HAVE TWO OR MORE IDENTIFICATION POINTS TO TERMINATION POINT AND SHALL ENTER PULL BOXES WITH THE CONDUIT. THE IDENTIFICATION TAPE SHALL BE AT A DEPTH OF 12 INCHES BELOW FINISHED GRADE. PROMOTION AND INSTALLATION OF THE IDENTIFICATION TAPE SHALL BE INCLUDED UNDER PAY ITEM 630-1-12, CONDUIT (UNDERGROUND) OR PAY ITEM 630-1-13 (UNDER PAVEMENT).

39. THE CONTRACTOR SHALL VERIFY THE LOCATION OF EXISTING CONDUIT AND PULL BOXES FOR RUNNING OF LEAD-INS TO EXISTING CONTROLLERS. REMOVING ANY DAMAGE TO EXISTING LEAD-INS REMAINS THE RESPONSIBILITY OF THE CONTRACTOR.

40. A #14 AWG INSULATED STANDEAD COPPER WIRE SHALL BE PULLED IN THE SAME CONDUIT AS THE FIBER OPTIC CABLE. COST SHALL BE INCLUDED UNDER PAY ITEM 630-1-12-1.

41. THE SIGNAL SHALL BE ONLY COMPATIBLE WITH ST. JOHNS COUNTY'S EXISTING CLOSED LOOP SYSTEM. THE CONTRACTOR'S EXISTING SYSTEM IS A PEK/SMARTWAY SYSTEM AS A RESULT, THE CONTRACTOR SHALL BE A PEK MODEL 3000E (CLOSED LOOP) LOCAL INTERSECTION CONTROLLER. THE CONTROLLER SHALL INCLUDE A BATTERY (BPOOP STEREO).

42. UNLESS OTHERWISE NOTED, ALL REMOVED EQUIPMENT SHALL BE TURNED OVER TO ST. JOHNS COUNTY'S TRAFFIC ENGINEERING DIVISION AS DIRECTED BY THE ENGINEER. EXCEPT CONCRETE POLES WHICH SHALL BE DISPOSED OF BY THE CONTRACTOR IN AREAS PROVIDED BY HIM.

43. ONCE THE SIGNAL HEADS ARE INSTALLED, THE CONTRACTOR SHALL BAG EACH HEAD. THE PROPOSED BAGGING MATERIAL SHALL BE DURABLE AND DESIGNED FOR LONG-TERM APPLICATION.

44. THE CONTRACTOR SHALL INSURE THE PROPOSED TRAFFIC SIGNAL EQUIPMENT (FOR THIS PROJECT) IS COMPATIBLE WITH THE COUNTY'S EXISTING SYSTEM.

45. THE CONTRACTOR SHALL DELIVER EACH CONTROLLER ASSEMBLY TO ST. JOHNS COUNTY'S TRAFFIC AND TRANSPORTATION OFFICE PRIOR TO PLACING THE ASSEMBLY IN THE FIELD FOR TESTING. CONTACT MR. RICHARD REED (904) 208-0171 TO ARRANGE DELIVERY.

46. EACH POLE AND MOST ARM SHALL BE IDENTIFIED WITH A PERMANENT 1-INCH HIGH ENGRAVED OR IMPRESSED MARK WHICH CONTAINS ALL REQUIRED IDENTIFICATION INFORMATION.

47. CONTRACTOR SHALL USE 6 COURT MULTI-WIRE (INDUSTRIAL GRADE) FIBER OPTIC CABLE.

48. ALL MOST ARM POLES SHALL HAVE GALVANIZED FIBER PER FOOT STANDARDS.

49. CONDUIT FOR NEW LOOP WINDINGS SHALL BE INSTALLED INTO THE CURB DURING CONSTRUCTION TO PREVENT UNDERMINING.

ST. AUGUSTINE CENTER  
ST. JOHNS COUNTY,  
FLORIDA


ED# 2610  
4300 Dunwoody Road, Suite 200  
Atlanta, GA 30340  
Phone: (404) 484-7777  
Fax: (404) 484-7777

**King**  
CONSTRUCTION SERVICES, INC.

NO.	REV.	DATE	DESCRIPTION
1			
2			
GENERAL NOTES

*Wey J*  
6/1/87

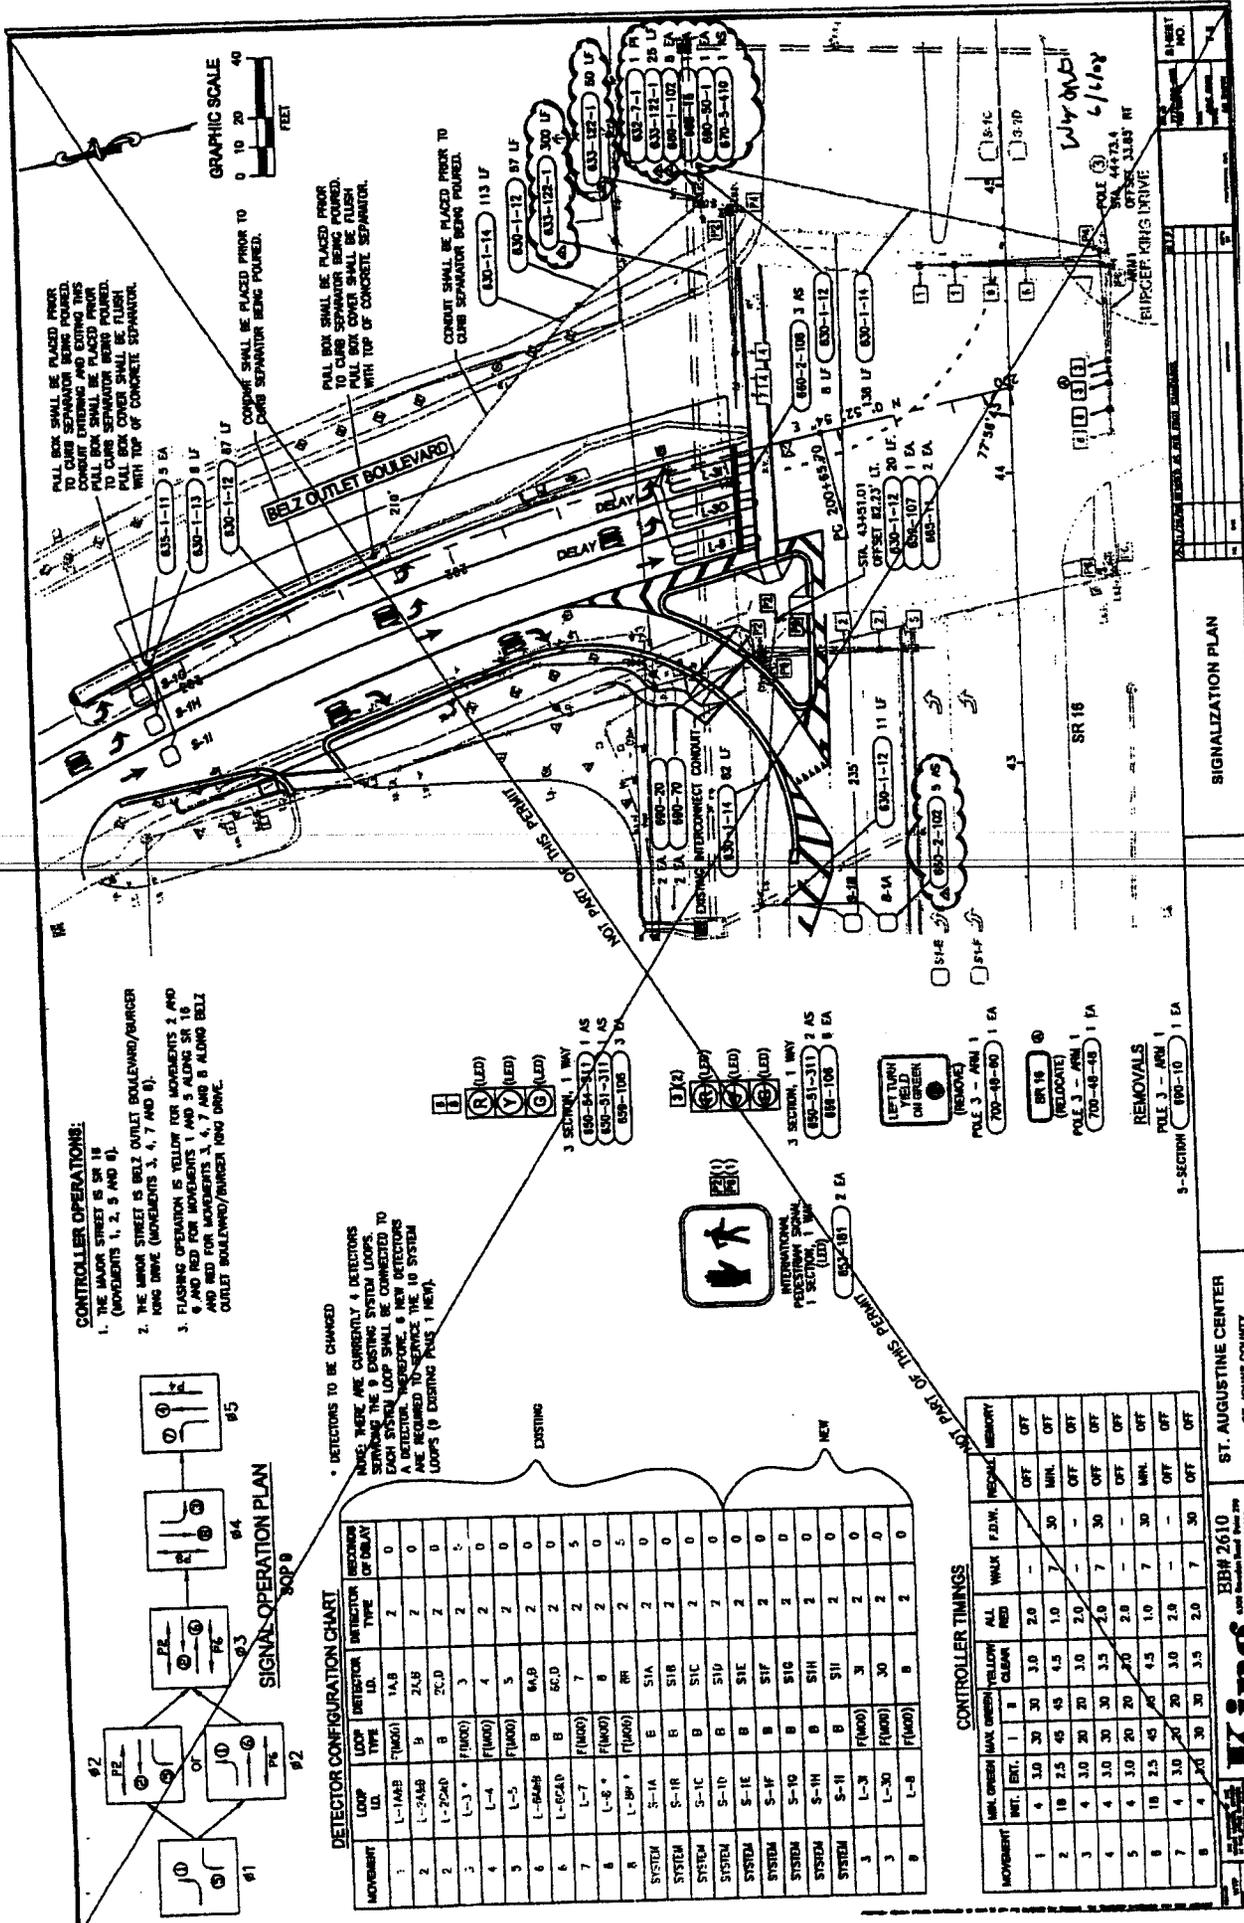

**CONTROLLER OPERATIONS:**

1. THE MAJOR STREET IS SR 16 (MOVEMENTS 1, 2, 5 AND 6).
2. THE MINOR STREET IS BELZ OUTLET BOULEVARD/BIJERIC ROAD DRIVE (MOVEMENTS 3, 4, 7 AND 8).
3. FLASHING OPERATION IS YELLOW FOR MOVEMENTS 2 AND 6 AND RED FOR MOVEMENTS 1 AND 5 ALONG SR 16 AND RED FOR MOVEMENTS 3, 4, 7 AND 8 ALONG BELZ OUTLET BOULEVARD/BIJERIC ROAD DRIVE.

DETECTORS TO BE CHANGED  
 NONE. THESE ARE CURRENTLY 4 DETECTORS SERVING THE EXISTING SYSTEM LOOPS. EACH SYSTEM LOOP SHALL BE CONNECTED TO AN EXISTING DETECTOR. NEW DETECTORS ARE REQUIRED TO SERVICE THE 10 SYSTEM LOOPS (8 EXISTING PLUS 2 NEW).

**DETECTOR CONFIGURATION CHART**

MOVEMENT	LOOP I.D.	LOOP TYPE	DETECTOR I.D.	DETECTOR TYPE	SECTION OF DELAY
1	L-1A/B	F(MOD)	1A,B	Z	0
2	L-2A/B	B	2A,B	Z	0
3	L-3*	F(MOD)	3	Z	5
4	L-4	F(MOD)	4	Z	0
5	L-5	F(MOD)	5	Z	0
6	L-6A/B	B	6A,B	Z	0
7	L-7	F(MOD)	7	Z	5
8	L-8*	F(MOD)	8	Z	5
9	L-9*	F(MOD)	9	Z	5
SYSTEM	S-1A	B	S1A	Z	0
SYSTEM	S-1B	B	S1B	Z	0
SYSTEM	S-1C	B	S1C	Z	0
SYSTEM	S-1D	B	S1D	Z	0
SYSTEM	S-1E	B	S1E	Z	0
SYSTEM	S-1F	B	S1F	Z	0
SYSTEM	S-1G	B	S1G	Z	0
SYSTEM	S-1H	B	S1H	Z	0
SYSTEM	S-1I	B	S1I	Z	0
SYSTEM	S-1J	B	S1J	Z	0
SYSTEM	S-1K	B	S1K	Z	0
SYSTEM	S-1L	B	S1L	Z	0
SYSTEM	S-1M	B	S1M	Z	0
SYSTEM	S-1N	B	S1N	Z	0
SYSTEM	S-1O	B	S1O	Z	0
SYSTEM	S-1P	B	S1P	Z	0
SYSTEM	S-1Q	B	S1Q	Z	0
SYSTEM	S-1R	B	S1R	Z	0
SYSTEM	S-1S	B	S1S	Z	0
SYSTEM	S-1T	B	S1T	Z	0
SYSTEM	S-1U	B	S1U	Z	0
SYSTEM	S-1V	B	S1V	Z	0
SYSTEM	S-1W	B	S1W	Z	0
SYSTEM	S-1X	B	S1X	Z	0
SYSTEM	S-1Y	B	S1Y	Z	0
SYSTEM	S-1Z	B	S1Z	Z	0
SYSTEM	S-2A	B	S2A	Z	0
SYSTEM	S-2B	B	S2B	Z	0
SYSTEM	S-2C	B	S2C	Z	0
SYSTEM	S-2D	B	S2D	Z	0
SYSTEM	S-2E	B	S2E	Z	0
SYSTEM	S-2F	B	S2F	Z	0
SYSTEM	S-2G	B	S2G	Z	0
SYSTEM	S-2H	B	S2H	Z	0
SYSTEM	S-2I	B	S2I	Z	0
SYSTEM	S-2J	B	S2J	Z	0
SYSTEM	S-2K	B	S2K	Z	0
SYSTEM	S-2L	B	S2L	Z	0
SYSTEM	S-2M	B	S2M	Z	0
SYSTEM	S-2N	B	S2N	Z	0
SYSTEM	S-2O	B	S2O	Z	0
SYSTEM	S-2P	B	S2P	Z	0
SYSTEM	S-2Q	B	S2Q	Z	0
SYSTEM	S-2R	B	S2R	Z	0
SYSTEM	S-2S	B	S2S	Z	0
SYSTEM	S-2T	B	S2T	Z	0
SYSTEM	S-2U	B	S2U	Z	0
SYSTEM	S-2V	B	S2V	Z	0
SYSTEM	S-2W	B	S2W	Z	0
SYSTEM	S-2X	B	S2X	Z	0
SYSTEM	S-2Y	B	S2Y	Z	0
SYSTEM	S-2Z	B	S2Z	Z	0

**CONTROLLER TIMINGS**

MOVEMENT	MIN. GREEN	MAX. GREEN	YELLOW	ALL RED	WALK	FEEDBACK	MEMORY
1	4	3.0	3.0	2.0	-	OFF	OFF
2	18	2.5	4.5	1.0	7	MIN.	OFF
3	4	3.0	3.0	2.0	-	OFF	OFF
4	4	3.0	3.0	2.0	7	MIN.	OFF
5	4	3.0	3.0	2.0	-	OFF	OFF
6	18	2.5	4.5	1.0	7	MIN.	OFF
7	4	3.0	3.0	2.0	-	OFF	OFF
8	4	3.0	3.0	2.0	7	MIN.	OFF

ST. AUGUSTINE CENTER  
 ST. JOHNS COUNTY,  
 FLORIDA

**King**  
 4000 South Beach Blvd., Suite 200  
 Ft. Lauderdale, FL 33304  
 Phone: 954-544-4777


BBH 2610  
 10/1/00

BBH 2610  
 10/1/00


SIGNALIZATION PLAN

SHEET NO.



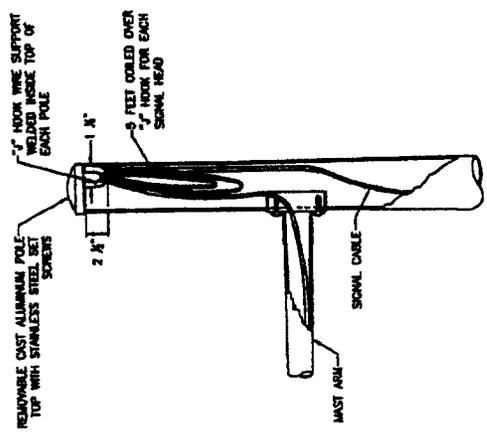


TYPICAL CABLE STRAIN RELIEF DETAIL  
N.T.S.

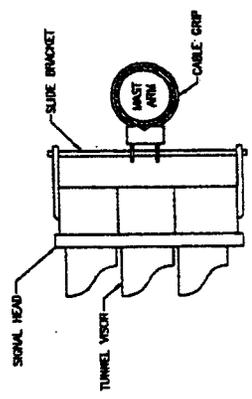


SIGNAL HEAD BRACKET ATTACHMENT DETAIL  
N.T.S.

6/14/02  
JJA

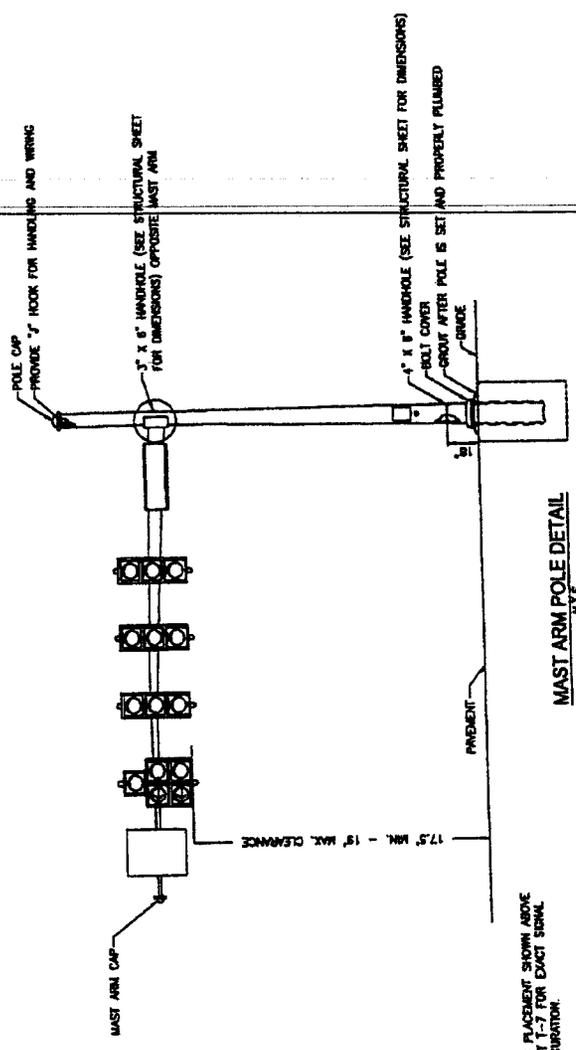


MAST ARM POLE DETAIL  
N.T.S.

NOTE:  
SIGNAL HEAD AND SIGN CLAMP PLACEMENT SHOWN ABOVE IS TYPICAL. SEE DRAWING FOR EXACT SIGNAL HEAD AND SIGN CONFIGURATION.

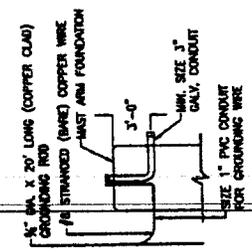

ELECTRICAL CONDUIT AND GROUNDING DETAIL  
N.T.S.

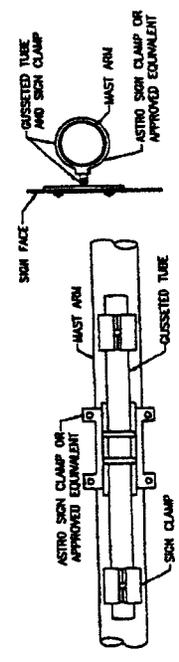

FRONT VIEW  
SIDE VIEW

SIGN ATTACHMENT DETAILS  
N.T.S.

REV	DATE	BY	CHKD


MAST ARM DETAILS

ST. AUGUSTINE CENTER  
ST. JOHNS COUNTY, FL

ED# 2610  
6848  
St. Augustine, FL 32154  
Phone: 904.826.0775

**King**

ST. AUGUSTINE CENTER  
ST. JOHNS COUNTY, FL




**PLANTING NOTES**

The landscape architect is responsible for the planting plan. It is the contractor's responsibility to provide the plants and to install them in accordance with the planting plan. The contractor shall be responsible for the following:


1. To provide the plants in accordance with the planting plan.
2. To install the plants in accordance with the planting plan.
3. To provide the necessary irrigation system for the plants.
4. To provide the necessary mulch for the plants.
5. To provide the necessary staking for the plants.
6. To provide the necessary watering for the plants.
7. To provide the necessary maintenance for the plants.
8. To provide the necessary protection for the plants.
9. To provide the necessary support for the plants.
10. To provide the necessary care for the plants.

The landscape architect is not responsible for the construction of the irrigation system, mulch, staking, watering, maintenance, protection, support, or care of the plants.

**NOT PART OF THIS PERMIT**

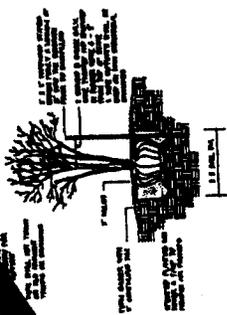

**MULTI-TRUNK TREE STAKING**  
NOTE: SEE FOR SIZE

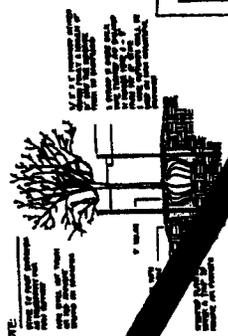

**SINGLE-TRUNK TREE STAKING**  
NOTE: SEE FOR SIZE

Alberto Izquierdo  
JUN 06 2018  
FLPE NO. 43616


*[Handwritten signature]*

TREE MITIGATION


ST. AUGUSTINE ASSOCIATES, INC.  
1000 BUNNELL ROAD, SUITE 100  
ST. AUGUSTINE, FL 32080

BB# 2610  
**Kind**



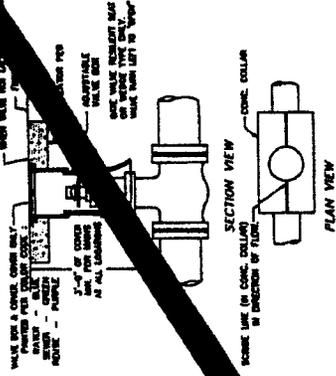


**GATE VALVE AND BOX  
TYPICAL DETAIL**  
N.T.S.

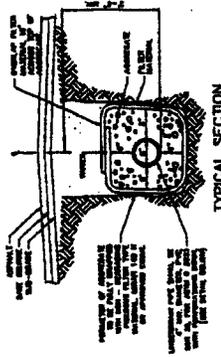


**TYPICAL SECTION**


**ROADWAY UNDERDRAIN DETAIL**  
N.T.S.

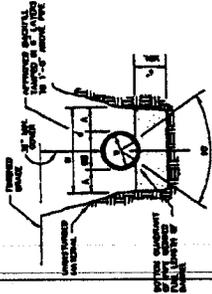

**WATERLINE, FORCE MAINS  
AND GRAVITY SEWER  
TRENCH DETAIL**

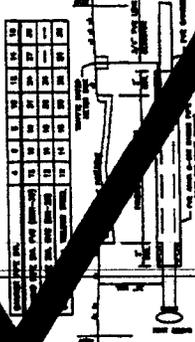

**ROAD CROSSING SLEEVE DETAIL**  
N.T.S.

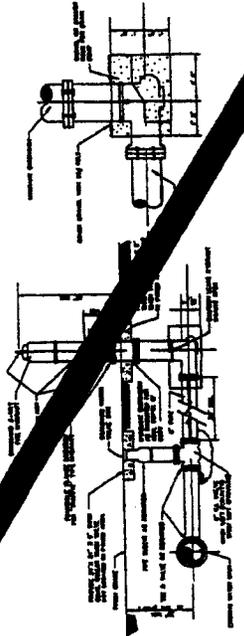

**FIRE HYDRANT ASSEMBLY DETAIL**  
N.T.S.

ITEM NO.	DESCRIPTION	QTY	UNIT
1	CONCRETE	10	YD
2	PIPE	10	FT
3	VALVE	1	EA
4	BOX	1	EA
5	GRATE	1	EA
6	UNDERDRAIN	10	FT
7	CONCRETE	10	YD
8	PIPE	10	FT
9	VALVE	1	EA
10	BOX	1	EA
11	GRATE	1	EA
12	UNDERDRAIN	10	FT
13	CONCRETE	10	YD
14	PIPE	10	FT
15	VALVE	1	EA
16	BOX	1	EA
17	GRATE	1	EA
18	UNDERDRAIN	10	FT
19	CONCRETE	10	YD
20	PIPE	10	FT
21	VALVE	1	EA
22	BOX	1	EA
23	GRATE	1	EA
24	UNDERDRAIN	10	FT
25	CONCRETE	10	YD
26	PIPE	10	FT
27	VALVE	1	EA
28	BOX	1	EA
29	GRATE	1	EA
30	UNDERDRAIN	10	FT
31	CONCRETE	10	YD
32	PIPE	10	FT
33	VALVE	1	EA
34	BOX	1	EA
35	GRATE	1	EA
36	UNDERDRAIN	10	FT
37	CONCRETE	10	YD
38	PIPE	10	FT
39	VALVE	1	EA
40	BOX	1	EA
41	GRATE	1	EA
42	UNDERDRAIN	10	FT
43	CONCRETE	10	YD
44	PIPE	10	FT
45	VALVE	1	EA
46	BOX	1	EA
47	GRATE	1	EA
48	UNDERDRAIN	10	FT
49	CONCRETE	10	YD
50	PIPE	10	FT
51	VALVE	1	EA
52	BOX	1	EA
53	GRATE	1	EA
54	UNDERDRAIN	10	FT
55	CONCRETE	10	YD
56	PIPE	10	FT
57	VALVE	1	EA
58	BOX	1	EA
59	GRATE	1	EA
60	UNDERDRAIN	10	FT
61	CONCRETE	10	YD
62	PIPE	10	FT
63	VALVE	1	EA
64	BOX	1	EA
65	GRATE	1	EA
66	UNDERDRAIN	10	FT
67	CONCRETE	10	YD
68	PIPE	10	FT
69	VALVE	1	EA
70	BOX	1	EA
71	GRATE	1	EA
72	UNDERDRAIN	10	FT
73	CONCRETE	10	YD
74	PIPE	10	FT
75	VALVE	1	EA
76	BOX	1	EA
77	GRATE	1	EA
78	UNDERDRAIN	10	FT
79	CONCRETE	10	YD
80	PIPE	10	FT
81	VALVE	1	EA
82	BOX	1	EA
83	GRATE	1	EA
84	UNDERDRAIN	10	FT
85	CONCRETE	10	YD
86	PIPE	10	FT
87	VALVE	1	EA
88	BOX	1	EA
89	GRATE	1	EA
90	UNDERDRAIN	10	FT
91	CONCRETE	10	YD
92	PIPE	10	FT
93	VALVE	1	EA
94	BOX	1	EA
95	GRATE	1	EA
96	UNDERDRAIN	10	FT
97	CONCRETE	10	YD
98	PIPE	10	FT
99	VALVE	1	EA
100	BOX	1	EA
101	GRATE	1	EA
102	UNDERDRAIN	10	FT
103	CONCRETE	10	YD
104	PIPE	10	FT
105	VALVE	1	EA
106	BOX	1	EA
107	GRATE	1	EA
108	UNDERDRAIN	10	FT
109	CONCRETE	10	YD
110	PIPE	10	FT
111	VALVE	1	EA
112	BOX	1	EA
113	GRATE	1	EA
114	UNDERDRAIN	10	FT
115	CONCRETE	10	YD
116	PIPE	10	FT
117	VALVE	1	EA
118	BOX	1	EA
119	GRATE	1	EA
120	UNDERDRAIN	10	FT
121	CONCRETE	10	YD
122	PIPE	10	FT
123	VALVE	1	EA
124	BOX	1	EA
125	GRATE	1	EA
126	UNDERDRAIN	10	FT
127	CONCRETE	10	YD
128	PIPE	10	FT
129	VALVE	1	EA
130	BOX	1	EA
131	GRATE	1	EA
132	UNDERDRAIN	10	FT
133	CONCRETE	10	YD
134	PIPE	10	FT
135	VALVE	1	EA
136	BOX	1	EA
137	GRATE	1	EA
138	UNDERDRAIN	10	FT
139	CONCRETE	10	YD
140	PIPE	10	FT
141	VALVE	1	EA
142	BOX	1	EA
143	GRATE	1	EA
144	UNDERDRAIN	10	FT
145	CONCRETE	10	YD
146	PIPE	10	FT
147	VALVE	1	EA
148	BOX	1	EA
149	GRATE	1	EA
150	UNDERDRAIN	10	FT

**MECHANICAL RESTRAINT DEVICES**  
N.T.S.

**NOTE:** ALL FITTINGS AND AT ADJACENT JOINTS  
MECHANICAL RESTRAINT DEVICES SHALL BE INSTALLED IN ACCORDANCE WITH THE ST. JOHNS COUNTY ORDINANCES AND SPECIFICATIONS FOR SUCH DEVICES.

**GENERAL NOTES:**  
1. ALL CONSTRUCTION SHALL COMPLY WITH THE LATEST SPECIFICATIONS AND DETAILS AS REQUIRED BY ST. JOHNS COUNTY HEALTH DEPARTMENT.  
2. ALL CONSTRUCTION SHALL BE SUBJECT TO THE INSPECTION AND APPROVAL OF THE ST. JOHNS COUNTY HEALTH DEPARTMENT.  
**NOT PART OF THIS  
PERMIT**

**King of** EIBH 2610  
ST. AUGUSTINE ASSOCIATES, INC.

**WATER MAIN RELOCATION**

**U-4**

**EXHIBIT C**

---

**Project Limits**



May 2, 2012 8:58 AM - 8:58 AM - 8:58 AM - King Engineering Associates Inc.

### PROJECT LIMITS

**King**  
ENGINEERING ASSOCIATES, INC.

6500 Bowden Road  
Suite 290  
Jacksonville, FL 32216  
Phone 904 636-6755  
Fax 904 636-9533

INTERSECTION ANALYSIS  
STATE ROAD 16 AT McDONALDS / BP DRIVE  
ST. JOHNS COUNTY, FLORIDA

Figure  
2

---

---

**EXHIBIT D**

**Voucher**

Voucher #

# St. Johns County Impact Fee Voucher

Name of Development/Developer

Name and address of Developer/Grantor: St. Augustine Associates, Inc. 1431 Orange Camp Road, Suite 116, Deland, FL 32724

Name and address of Grantee: \_\_\_\_\_

Legal description of subject property: \_\_\_\_\_

4. Subdivision or Master Development Plan name: St. Augustine Centre

The undersigned Developer/Grantor confirms that it has received from \_\_\_\_\_ on \_\_\_\_\_, 20\_\_\_\_ funds sufficient for the following impact fees required under the applicable St. Johns County Impact Fee Ordinance, as amended, as indicated below. Developer/Grantor gives notice to St. Johns County, Florida that the following sums should be deducted from the applicable Impact Fee Credit account of the Developer/Grantor.

- |  |  |
|--|--|
| <input checked="" type="checkbox"/> Roads          | Ordinance #87-57 in the amount of \$ <u>194,253.32</u> |
| <input type="checkbox"/> Parks                     | Ordinance #87-58 in the amount of \$ _____             |
| <input type="checkbox"/> Public Capital Facilities | Ordinance #87-59                                       |
| <input type="checkbox"/> Buildings                 | in the amount of \$ _____                              |
| <input type="checkbox"/> Police                    | in the amount of \$ _____                              |
| <input type="checkbox"/> Fire                      | in the amount of \$ _____                              |
| <input type="checkbox"/> EMS                       | in the amount of \$ _____                              |
| <input type="checkbox"/> Educational Facilities    | Ordinance #87-60 in the amount of \$ _____             |

By: \_\_\_\_\_

Print: \_\_\_\_\_

Its: \_\_\_\_\_