

RESOLUTION NO. 2015- 304

A RESOLUTION BY THE BOARD OF COUNTY COMMISSIONERS OF ST. JOHNS COUNTY, FLORIDA, NAMING THE PROPOSED ROADWAYS WHICH WILL SERVE TO CONNECT SR 9B TO RACE TRACK ROAD.

RECITALS

WHEREAS, Section 6.02.03 B. of the St. Johns County Land Development Code and Section 336.05, Florida Statutes, provides that the Board of County Commissioners has the authority to name roads, except state roads designated by number by the Florida Department of Transportation, lying outside of any incorporated municipality; and

WHEREAS, the Board of County Commissioners has an interest in naming the proposed roadways which will serve to connect SR 9B to Race Track Road and shown on the map attached hereto as Exhibit "A", incorporated by reference and made a part hereof; and

WHEREAS, it is found to be in the public interest to name these roadways on furtherance of the public health, safety and welfare.

NOW, THEREFORE, BE IT RESOLVED by the Board of County Commissioners of St. Johns County, Florida, as follows:

Section 1. The above Recitals are incorporated into the body of this Resolution and such Recitals are adopted as findings of fact.

Section 2. The proposed roadways mentioned above and shown on the attached Exhibit "A" shall hereafter be known as East Peyton Parkway and West Peyton Parkway.

Section 3. To the extent that there are typographical and/or administrative errors that do not change the tone, tenor, or concept of this Resolution, then this Resolution may be revised without subsequent approval by the Board of County Commissioners.

PASSED AND ADOPTED by the Board of County Commissioners of St. Johns County, Florida, this 6th day of October, 2015.

**BOARD OF COUNTY COMMISSIONERS
OF ST. JOHNS COUNTY, FLORIDA**

By: [Signature]
Priscilla L. Bennett, Chair



ATTEST: GEORGE LAREAU, Clerk

By: [Signature]
Deputy Clerk

RENDITION DATE 10/8/15

I HEREBY CERTIFY THAT THIS DOCUMENT IS A TRUE AND CORRECT COPY AS APPEARS ON RECORD IN ST. JOHNS COUNTY, FLORIDA. WITNESS MY HAND AND OFFICIAL SEAL THIS 12 DAY OF Oct. 2015
CHERYL STRICKLAND, CLERK
Ex-Officio Clerk of the Board of County Commissioners
BY [Signature] D.C.



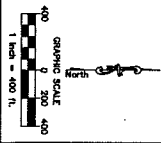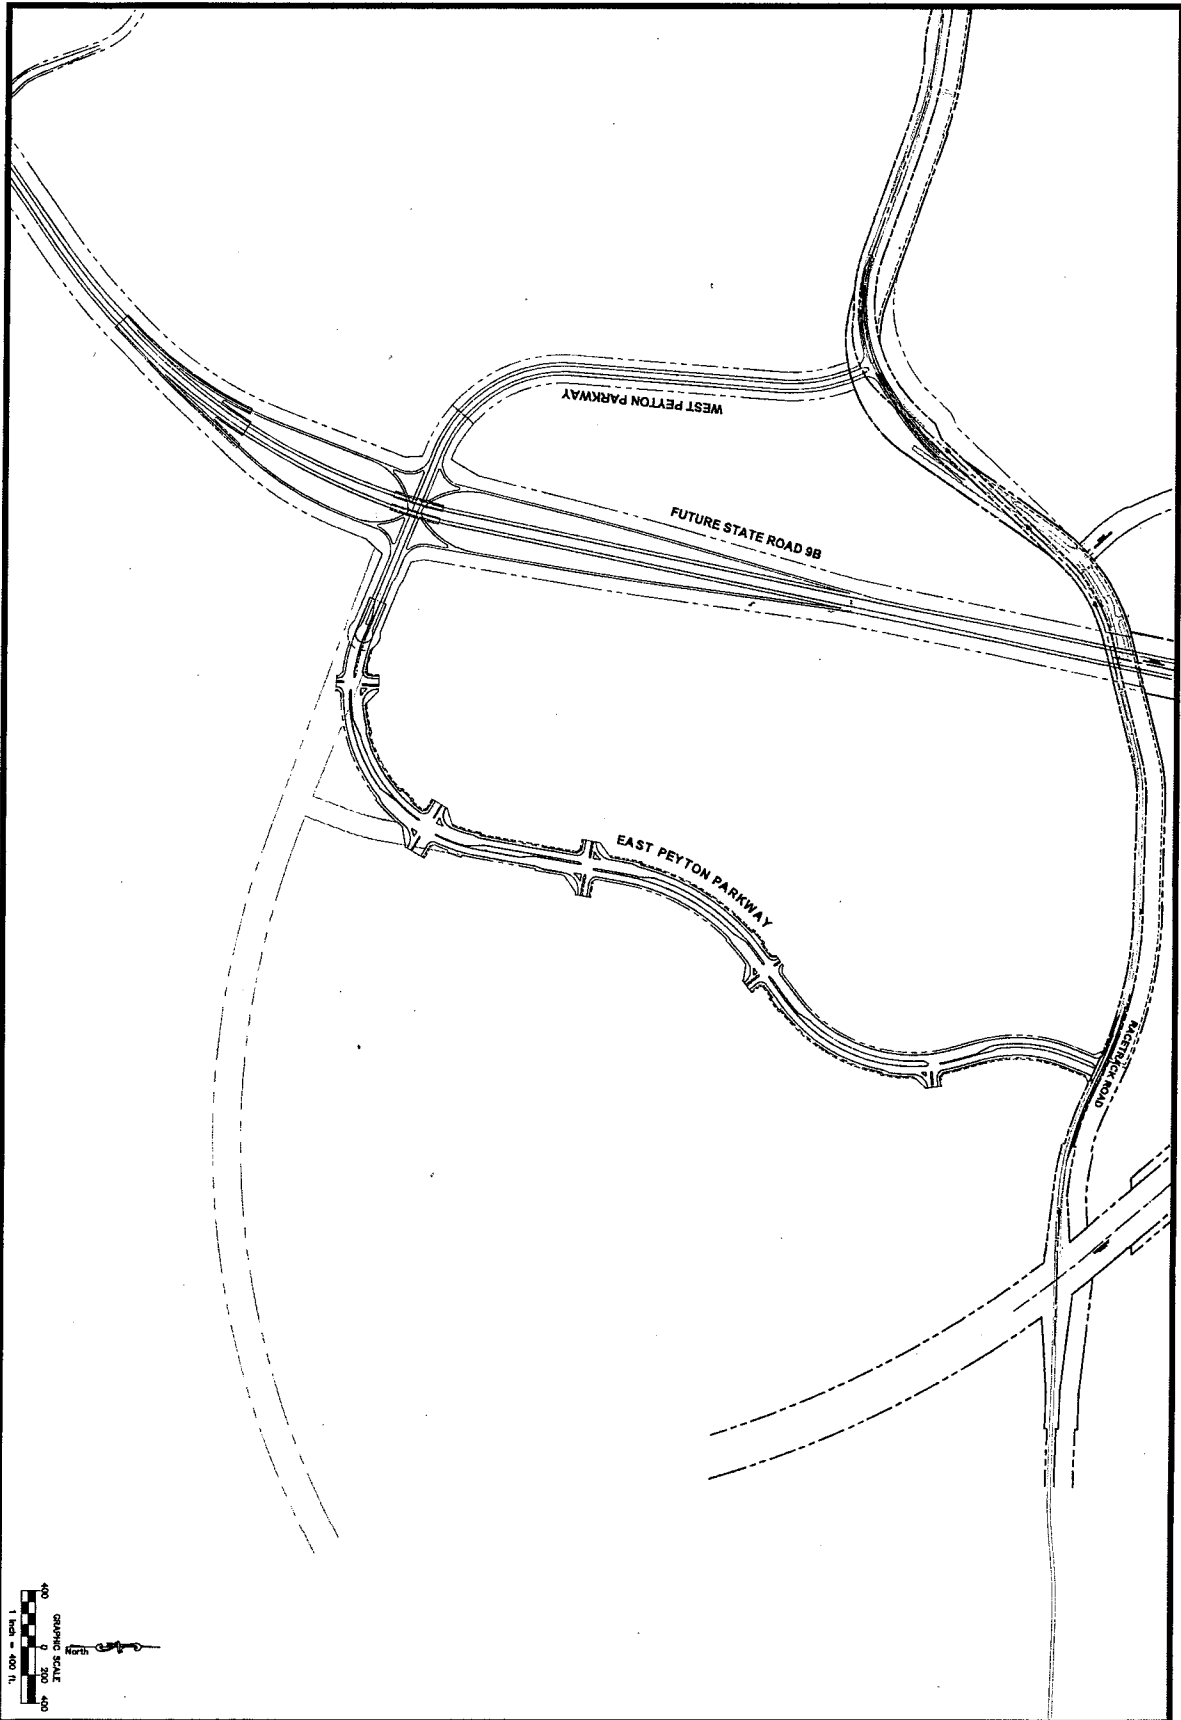

JBC PLANNING & ENGINEERING LLC 1301 Riverplace Boulevard Riverplace Tower Suite 950 Jacksonville, FL 32207 ph: 904.286.9900 fax: 904.286.9908 www.jbceng.com	CERTIFICATE OF AUTHORIZATION NO. 24623 WILLIAM J. BYERS, P.E. FL REG. NO. 62469	ROADWAY PLAN EAST PEYTON PARKWAY for DURBIN CREEK NATIONAL, LLC ST. JOHNS COUNTY, FLORIDA		Project No. S131853.00 Designed By: T.K.H. Drawn By: J.R.P. Checked By: W.S.B. Date: 4/30/14	<table border="1"> <thead> <tr> <th colspan="3">REVISIONS</th> </tr> <tr> <th>No.</th> <th>DESCRIPTION</th> <th>DATE</th> </tr> </thead> <tbody> <tr> <td> </td> <td> </td> <td> </td> </tr> <tr> <td> </td> <td> </td> <td> </td> </tr> <tr> <td> </td> <td> </td> <td> </td> </tr> </tbody> </table>	REVISIONS			No.	DESCRIPTION	DATE										DURBIN CREEK NATIONAL, LLC.
		REVISIONS																			
No.	DESCRIPTION	DATE																			
PRELIMINARY DRAWING NUMBER: 10/07/14 DATE: 10/07/14	DATE: 10/07/14																				