

**RESOLUTION NO. 2020- 602**  
**RESOLUTION OF THE BOARD OF COUNTY COMMISSIONERS**  
**OF ST. JOHNS COUNTY, FLORIDA APPROVING A PLAT FOR**  
**VILLAGES OF VALENCIA PHASE 4.**

**WHEREAS, VALENCIA DEVELOPERS 2, LLC, AS OWNER** has applied to the Board of County Commissioners of St. Johns County, Florida for approval to record a plat known as Villages of Valencia Phase 4.

**NOW, THEREFORE BE IT RESOLVED BY THE BOARD OF COUNTY COMMISSIONERS OF ST. JOHNS COUNTY, FLORIDA,** as follows:

**Section 1.** The above-described subdivision plat and its dedicated areas depicted thereon are conditionally approved and accepted by the Board of County Commissioners of St. Johns County, Florida subject to Sections 2, 3, 4, 5 and 6.

**Section 2.** A Required Improvements Bond for construction is not required. Construction is complete.

**Section 3.** A Required Improvements Bond in the amount of \$190,668.43 will be required for maintenance.

**Section 4.** The approval and acceptance described in Section 1 shall not take effect until the Clerk has received a title opinion, certificate, or policy pertaining to the real property that is the subject of the aforementioned subdivision plat which opinion, certificate or policy is in a form acceptable to the County Attorney or Assistant County Attorney.

**Section 5.** The Clerk is instructed to file and record the consent and joinder (s) to the plat executed by all mortgages identified in the title opinion or certificate of the title in Section 4.

**Section 6.** The approval and acceptance described in Section 1 shall not take effect until the plat has been signed by each of the following departments, person or offices:

- a) Chairman or Vice-Chairman of the Board of County Commissioners of St. Johns County, Florida;
- b) Office of the County Attorney;
- c) County Growth Management Department;
- d) Office of the County Surveyor; and
- e) Clerk of Courts.

The Clerk shall not sign or accept the Plat for recording until it has been signed by each of the above persons or entities described in a) through d) above. If the plat is not signed and accepted by the Clerk for recording within 14 days from the date hereof, then the above-described conditional approval shall

automatically terminate. If the plat is signed by the Clerk on or before such time, the conditions described herein shall be deemed to have been met.

ADOPTED by the Board of County Commissioners of St. Johns County, Florida, this 3<sup>rd</sup> day of March, 2020.


**BOARD OF COUNTY COMMISSIONERS  
OF ST. JOHNS COUNTY, FLORIDA**

BY: [Signature]  
Jeb S. Smith, Chair

ATTEST: Brandon Patty

[Signature: Pam Halterman]  
Deputy Clerk

Rendition Date: 3/5/20

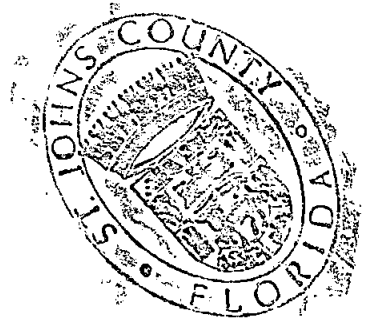

# VILLAGES OF VALENCIA PHASE 4

MAP BOOK \_\_\_\_\_ PAGE \_\_\_\_\_


SHEET 2 OF 9

A PARCEL OF LAND SITUATED IN SECTION 17,  
TOWNSHIP 8 SOUTH, RANGE 30 EAST, ST. JOHNS COUNTY, FLORIDA.

## KEY MAP



0 160 320 480  
SCALE: 1 INCH = 160 FEET

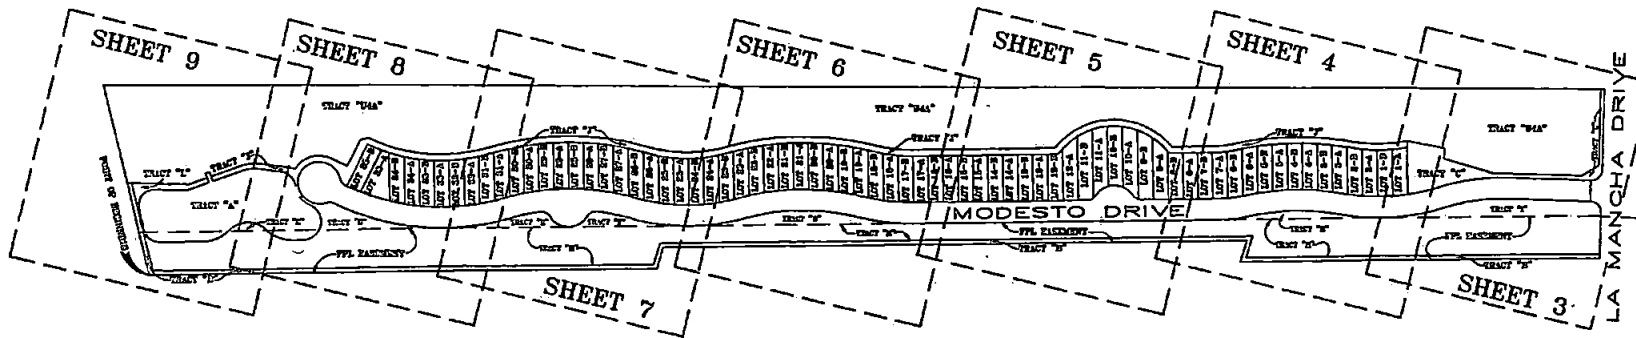

PLAT PREPARED BY:  
**ANCIENT CITY SURVEYORS**  
INC.



# ACS

PROFESSIONAL LAND SURVEYORS

6425 U.S. HIGHWAY No. 1 SOUTH - SUITE 401

ST. AUGUSTINE, FLORIDA 32086

PHONE: 904-797-9957 FAX: 904-797-6027

E-MAIL: acs-surveys@comcast.net